


① LOCATION OF THERMOSTAT

EXTERIOR WINDOWS 36sqft. EACH x 32 windows = 1152 SQFT. TOTAL x 100 = 11,520 > 10,000sqft. TOTAL FLOOR AREA

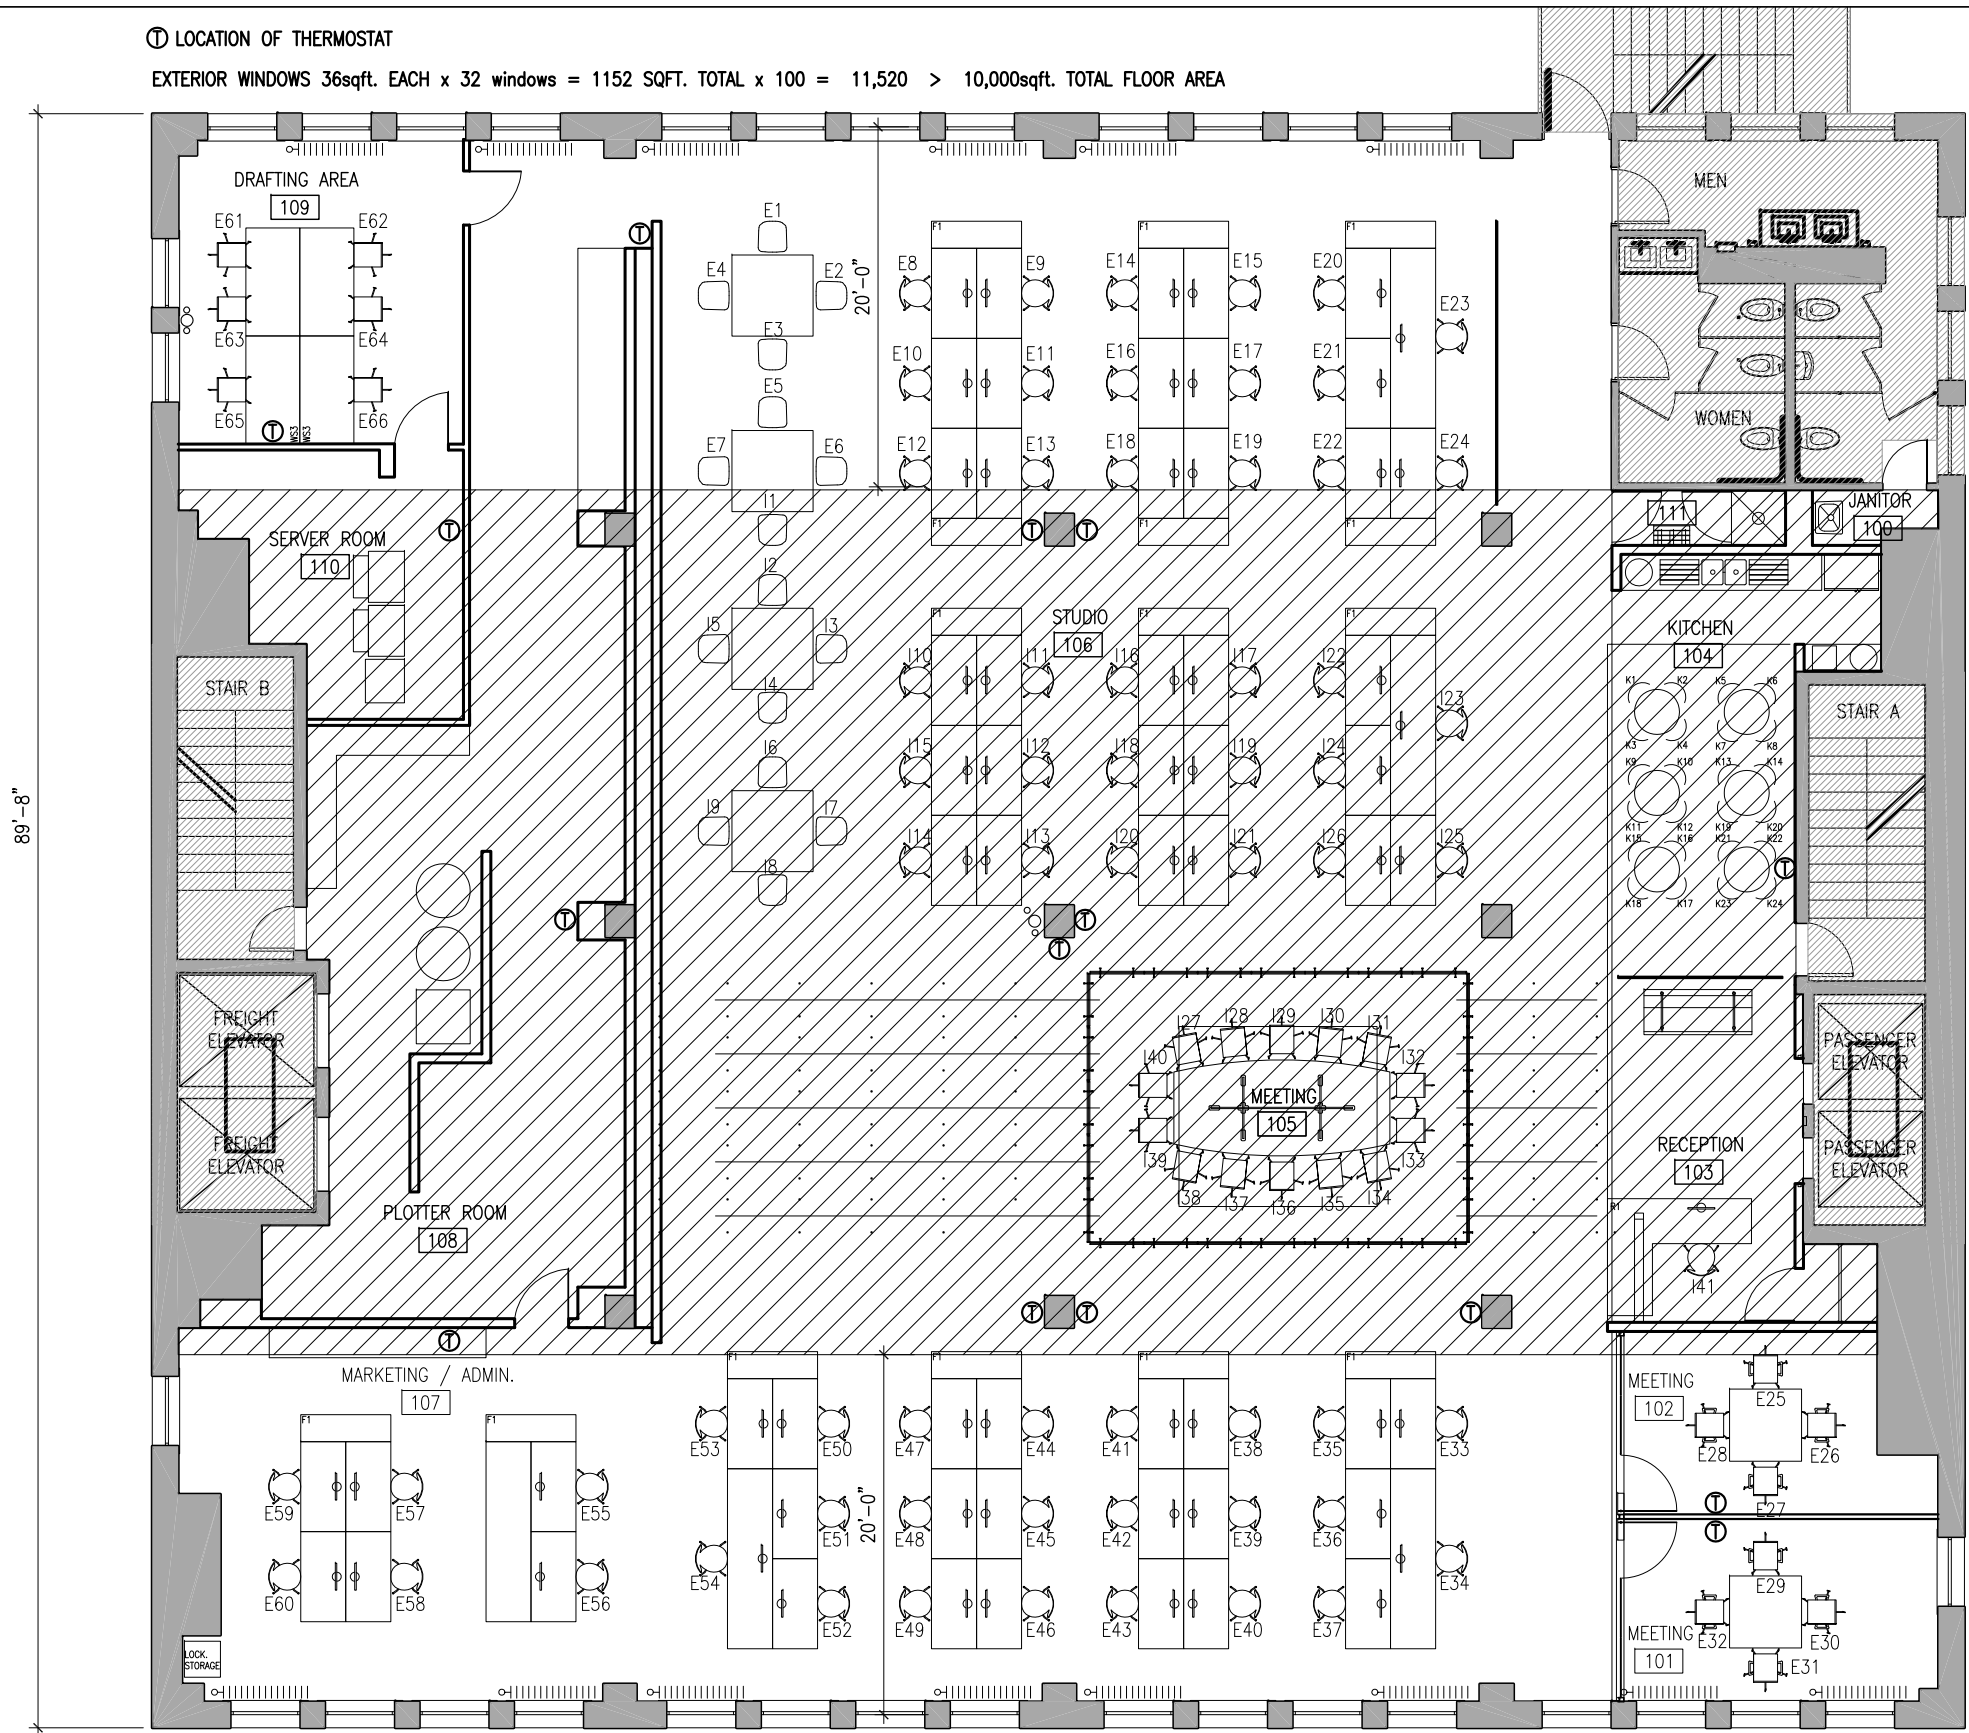

LEVEL 12 FLOOR PLAN – EQ CREDIT C6.2 CONTROLLABILITY OF SYSTEMS, TEMPERATURE AND VENTILATION

EDAW - OFFICE RELOCATION

31 WEST 27TH ST. NEW YORK, NY

date Issued: 07.17.08	dwg: LEED SK-06
scale: 3/32" = 1'	
proj. #: 0712	
drawn by: EJ	
MICHIELLI + WYETZNER ARCHITECTS 143 West 29 Street, Suite 6a New York, NY 10001 t. 212.594.5074 f. 212.594.5041 www.mwarch.net	