


Copyright MICIELLI + WYETZNER Architects 2006

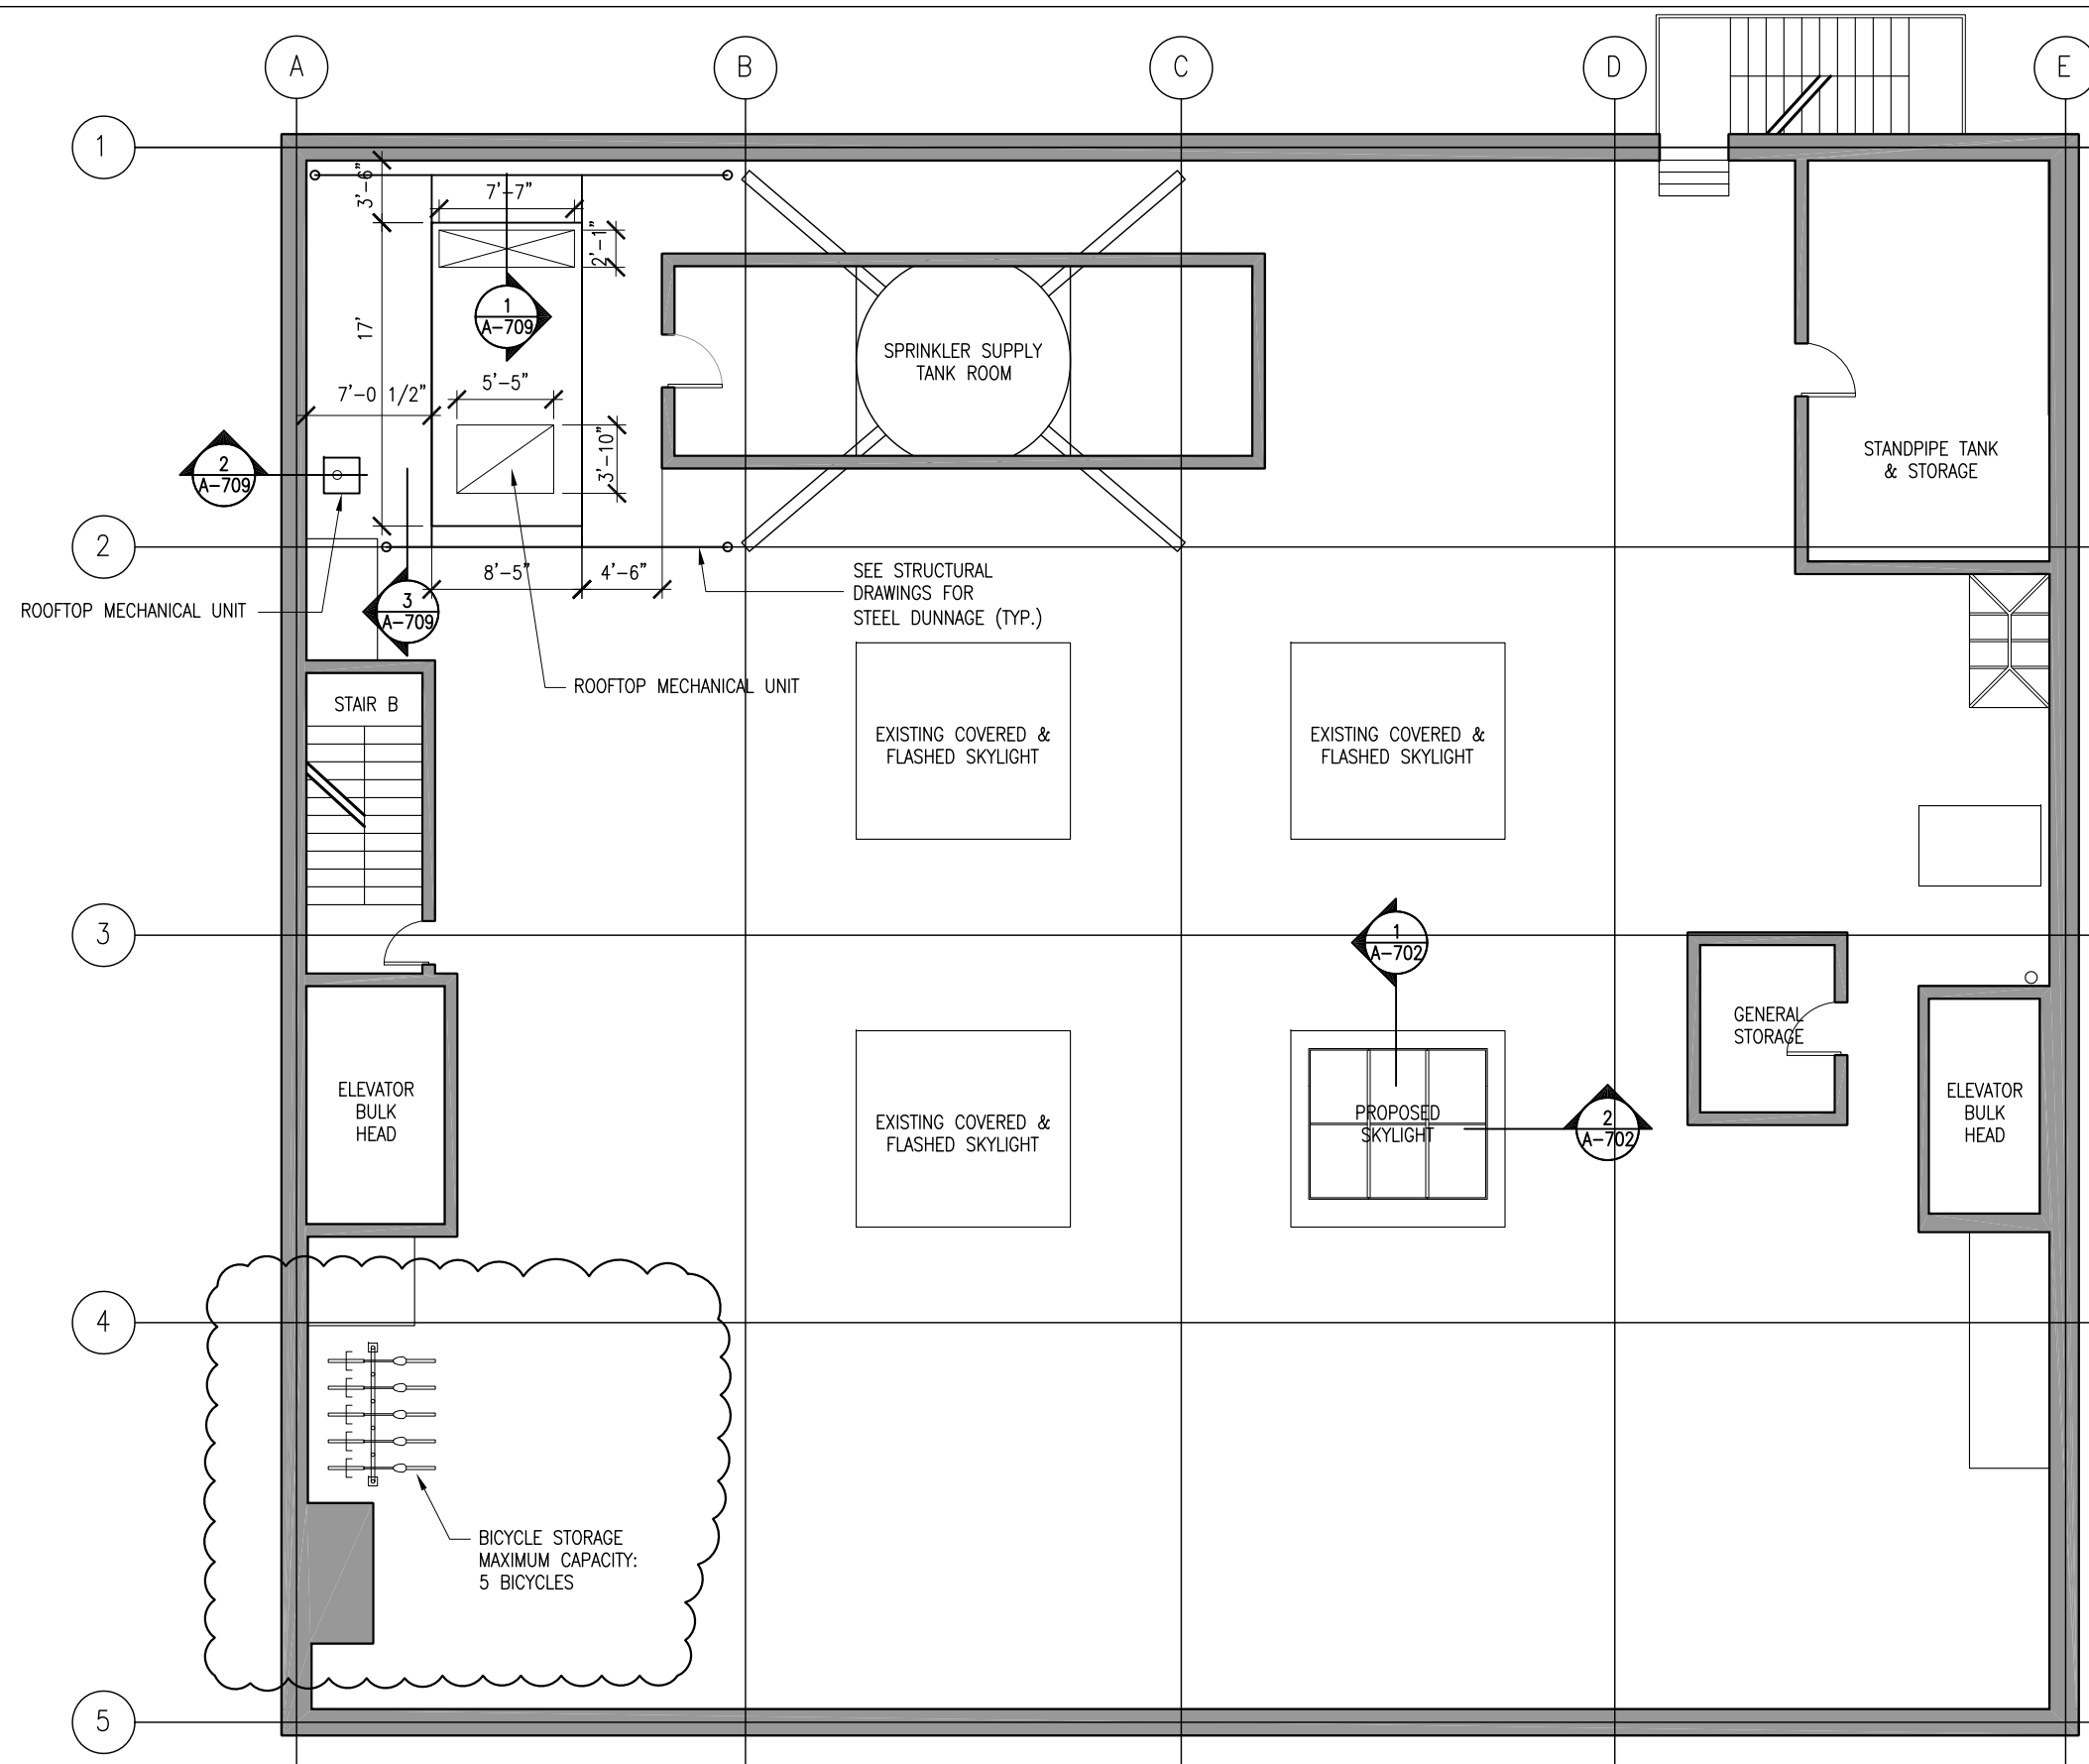

ROOF PLAN – SS CREDIT C3.2 ALTERNATIVE TRANSPORTATION, BICYCLE STORAGE & CHANGING ROOMS

EDAW - OFFICE RELOCATION

31 WEST 27TH ST. NEW YORK, NY

date issued: 04.15.08

scale: 3/32" = 1'

proj. #: 0712

drawn by: EJ

dwg: LEED SK-02

MICIELLI + WYETZNER ARCHITECTS
143 West 29 Street, Suite 6a New York, NY 10001
t. 212.594.5074 f. 212.594.5041 www.mwarch.net