


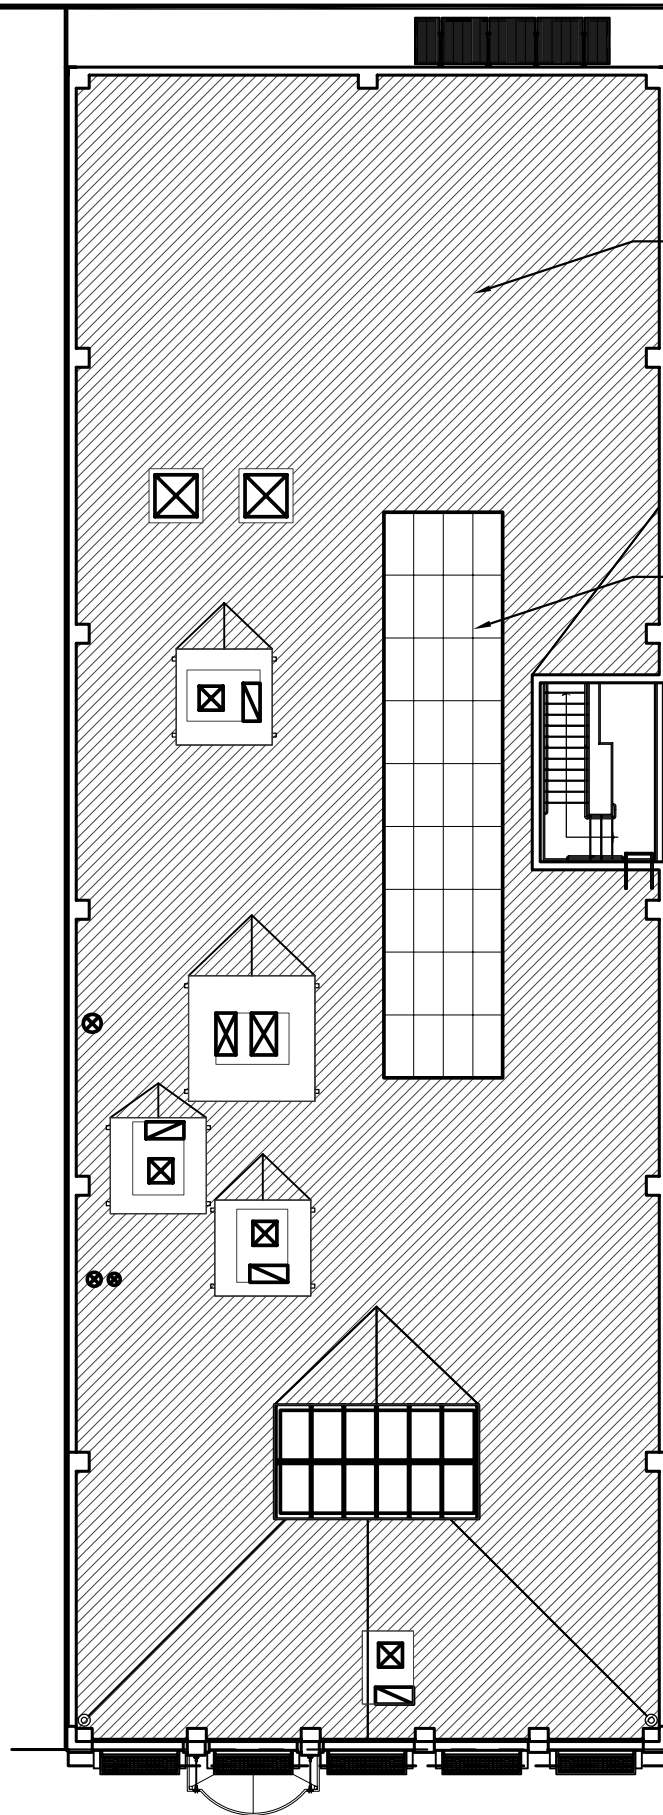

TOTAL ROOF AREA:
6,535 SF

TOTAL COOL ROOF
AREA:
5,540 SF

PV ARRAY

2 ROOF PLAN
A1.1 SCALE: 1/16" = 1'-0"

COOL ROOF AREA
HEAT ISLAND



KOMOROUS-TOWEY
ARCHITECTS

315 FOURTEENTH STREET
OAKLAND, CA 94612
Ph: 510.446.2244 Fx: 510.446.2242
kta@ktarch.com www.ktarch.com

ACWMA
BLDG. REHAB. & SEISMIC
1537 WEBSTER ST
OAKLAND, CA

DATE: 08-08-06

JOB NO.: 2423