

148 Lafayette St.

Louis Dreyfus Property Group CLIENT
200 Park Avenue 33rd Floor
New York, NY 10166-3399
T 212-490-2626 F 212-490-1060

Cook + Fox Architects, LLP ARCHITECT
641 Avenue of the Americas
New York, NY 10011
T 212 477-0287 F 212 477-4521

Dagher Engineering, PLLC MEP ENGINEER
29 Broadway Suite 2100
New York, NY 10006
T 212-480-2591 F 212-480-2654

Gilsanz Murray Steffek STRUCTURAL ENGINEER
129 West 27th Street 5th Floor
New York, NY 10001
T 212-254-0030 F 212-477-5978

Everett Construction CONSTRUCTION MANAGER
7 Purdy Street
Harrison, NY 10528
T 914-777-1863 F 914-777-1864

ISSUED FOR CONSTRUCTION

REVISIONS:		

NO	DATE	DESCRIPTION
----	------	-------------

PLOT PLAN (NTS) BLOCK: 233 LOT: 26



PLEASE BE ADVISED THAT THE INFORMATION CONTAINED IN THIS PACKAGE HAS NOT BEEN VERIFIED, AND NO EXPRESS REPRESENTATION OR WARRANTY IS MADE. NOT BE LIABLE TO THE ACCURACY THEREOF AND IS SUBMITTED SUBJECT TO ERRORS AND OMISSIONS.

SEAL


DRAWING TITLE:
LEVELS 9, 8, 7, 6
DEMO FLOOR PLAN

SCALE: 1/16" = 1'-0"
© SHEET SIZE: 24 X 36
PROJECT NO: 2627
DRAWING NO:

D-101



04 DEMO FLOOR PLAN - LEVEL 6

1/16" = 1' - 0"

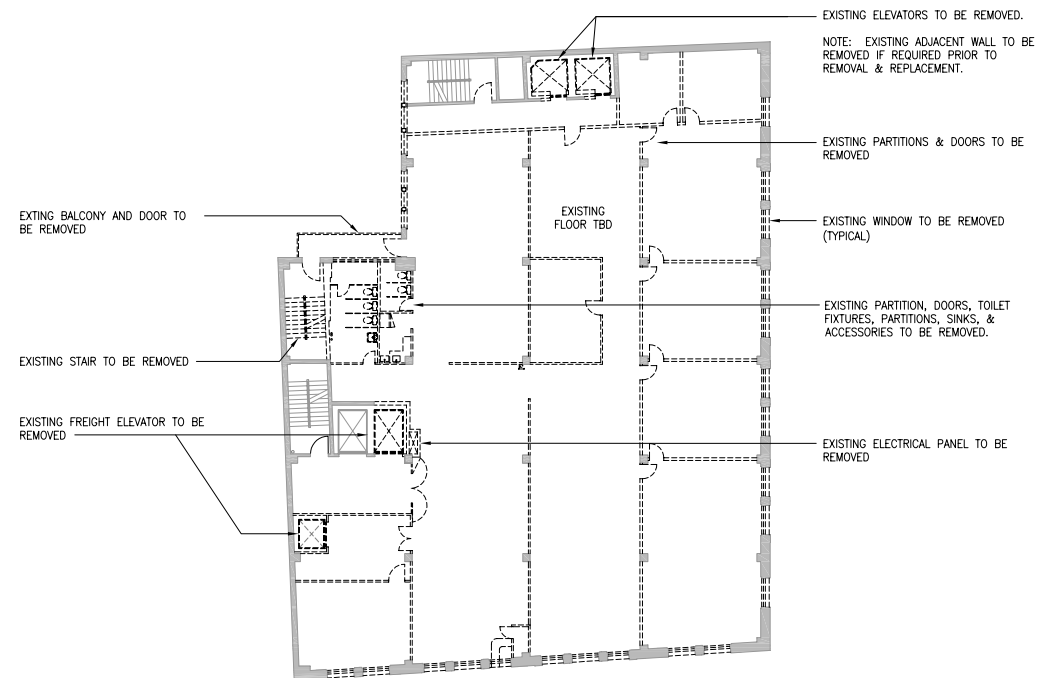


02 DEMO FLOOR PLAN - LEVEL 8

1/16" = 1' - 0"

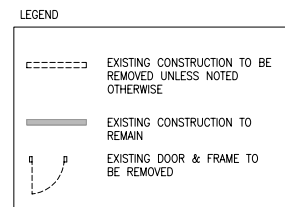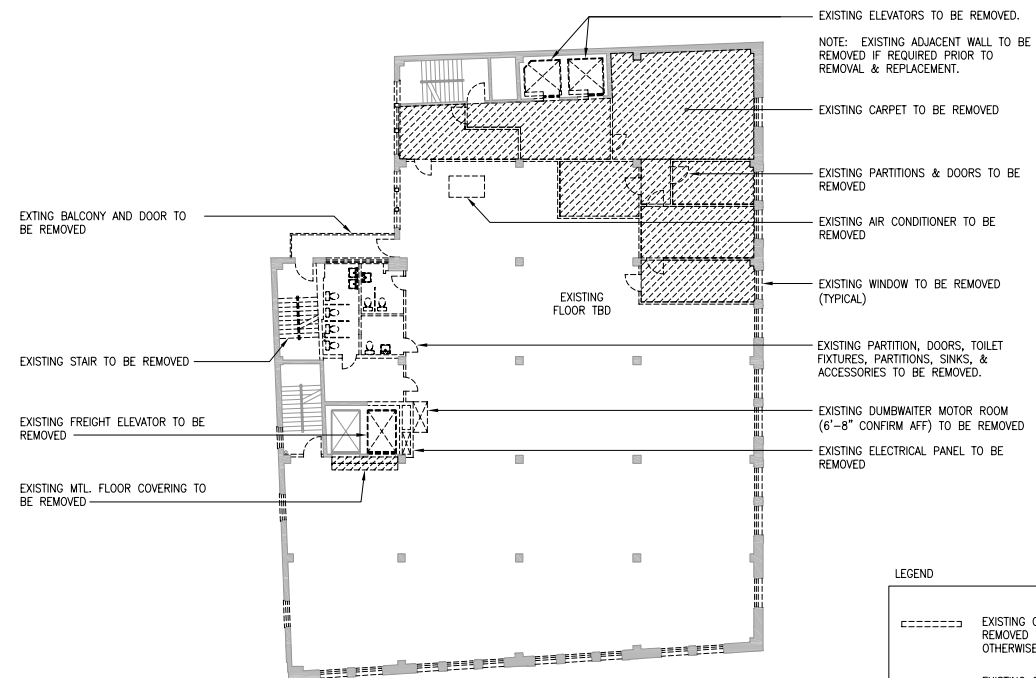

03 DEMO FLOOR PLAN - LEVEL 7

1/16" = 1' - 0"

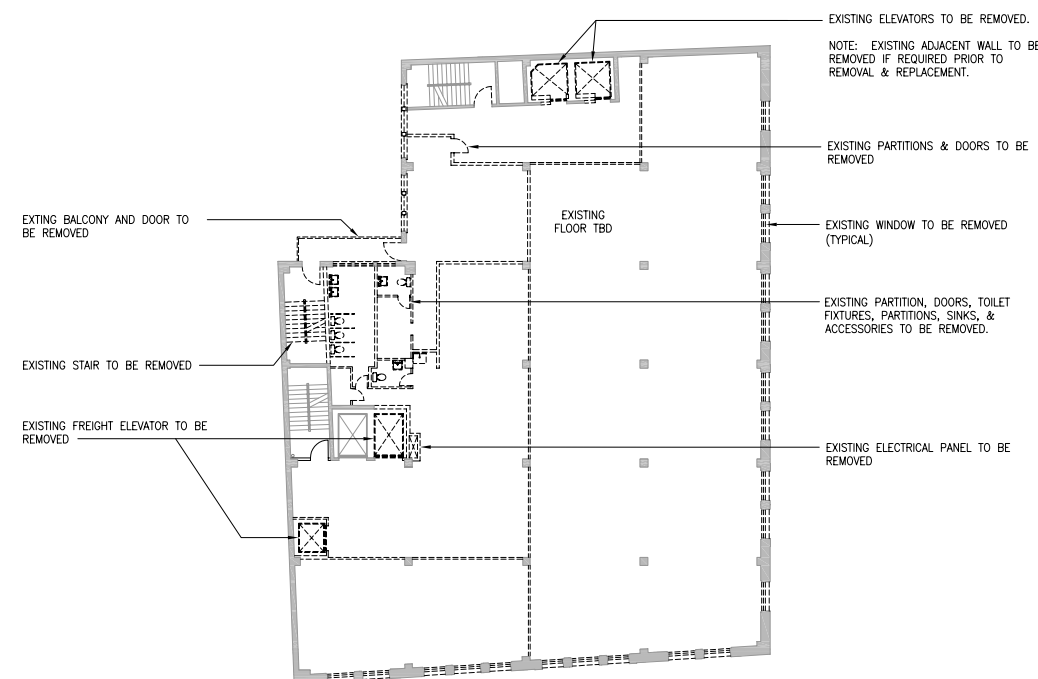

01 DEMO FLOOR PLAN - LEVEL 9

1/16" = 1' - 0"

