




SSc10 Sample Narrative

Denver School of Science and Technology has entered into agreements with local community organizations to use specified spaces within the school for meetings and assemblies. The use of the school has been arranged to not interfere with school programs and to occur after school hours and on weekends. These arrangements are mutually beneficial to all parties as they provide revenue to the school and negate the need of the community organizations to build and own larger facilities. In addition, these arrangements establish a sense of community relationship between the school and the community organizations that use it. Spaces designed with the intent of being used by community organizations include 3 classrooms with operable walls, offering opportunity to enlarge these spaces to accommodate large meetings and assemblies and the schools general assembly space. These rooms are identified on the uploaded drawings as: Classroom 115 and 116, Classroom 132 and 133, Classroom 135 and 136, and Dining 101. The Gymnasium and Playing Fields are also made available to the outside community.

SSc10 Sample Optional Narrative

Denver School of Science and Technology has intentionally been designed without permanently installed security gates. Such gates were found to be unnecessary because of limited applicability and use in this community-oriented school design. Instead, portable security partitions will be used at the school. These are more versatile, can be used in any hallway and can be stored out of site in multiple locations in the school. Also, permanent doors in the school can be used to close portions of the school as needed. As a result, locations of permanent security gates do not appear on the floor plan drawings or elsewhere in construction documents.

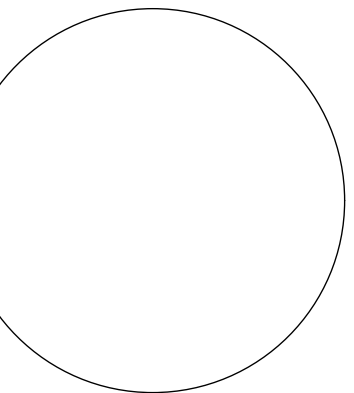

MIDDLE SCHOOL
DENVER SCHOOL OF SCIENCE AND TECHNOLOGY
DENVER, COLORADO
A PROJECT FOR:
NEW SCHOOLS DEVELOPMENT CORPORATION

ARCHITECT'S PROJECT NUMBER:
2007-050.00

ISSUE:	
09-27-07	SCHEMATIC DESIGN SUBMITTAL
11-19-07	FOUNDATION PERMIT SUBMITTAL
12-21-07	PROGRESS SET
01-23-08	CONTRACT DOCUMENTS
03-20-08	FINAL CONTRACT DOCUMENTS

DRAWN: IS


CHECKED: SM

REVISIONS:

MIDDLE SCHOOL
DENVER SCHOOL OF SCIENCE
AND TECHNOLOGY
COMPOSITE FLOOR PLAN

20 MARCH 2008

A-100

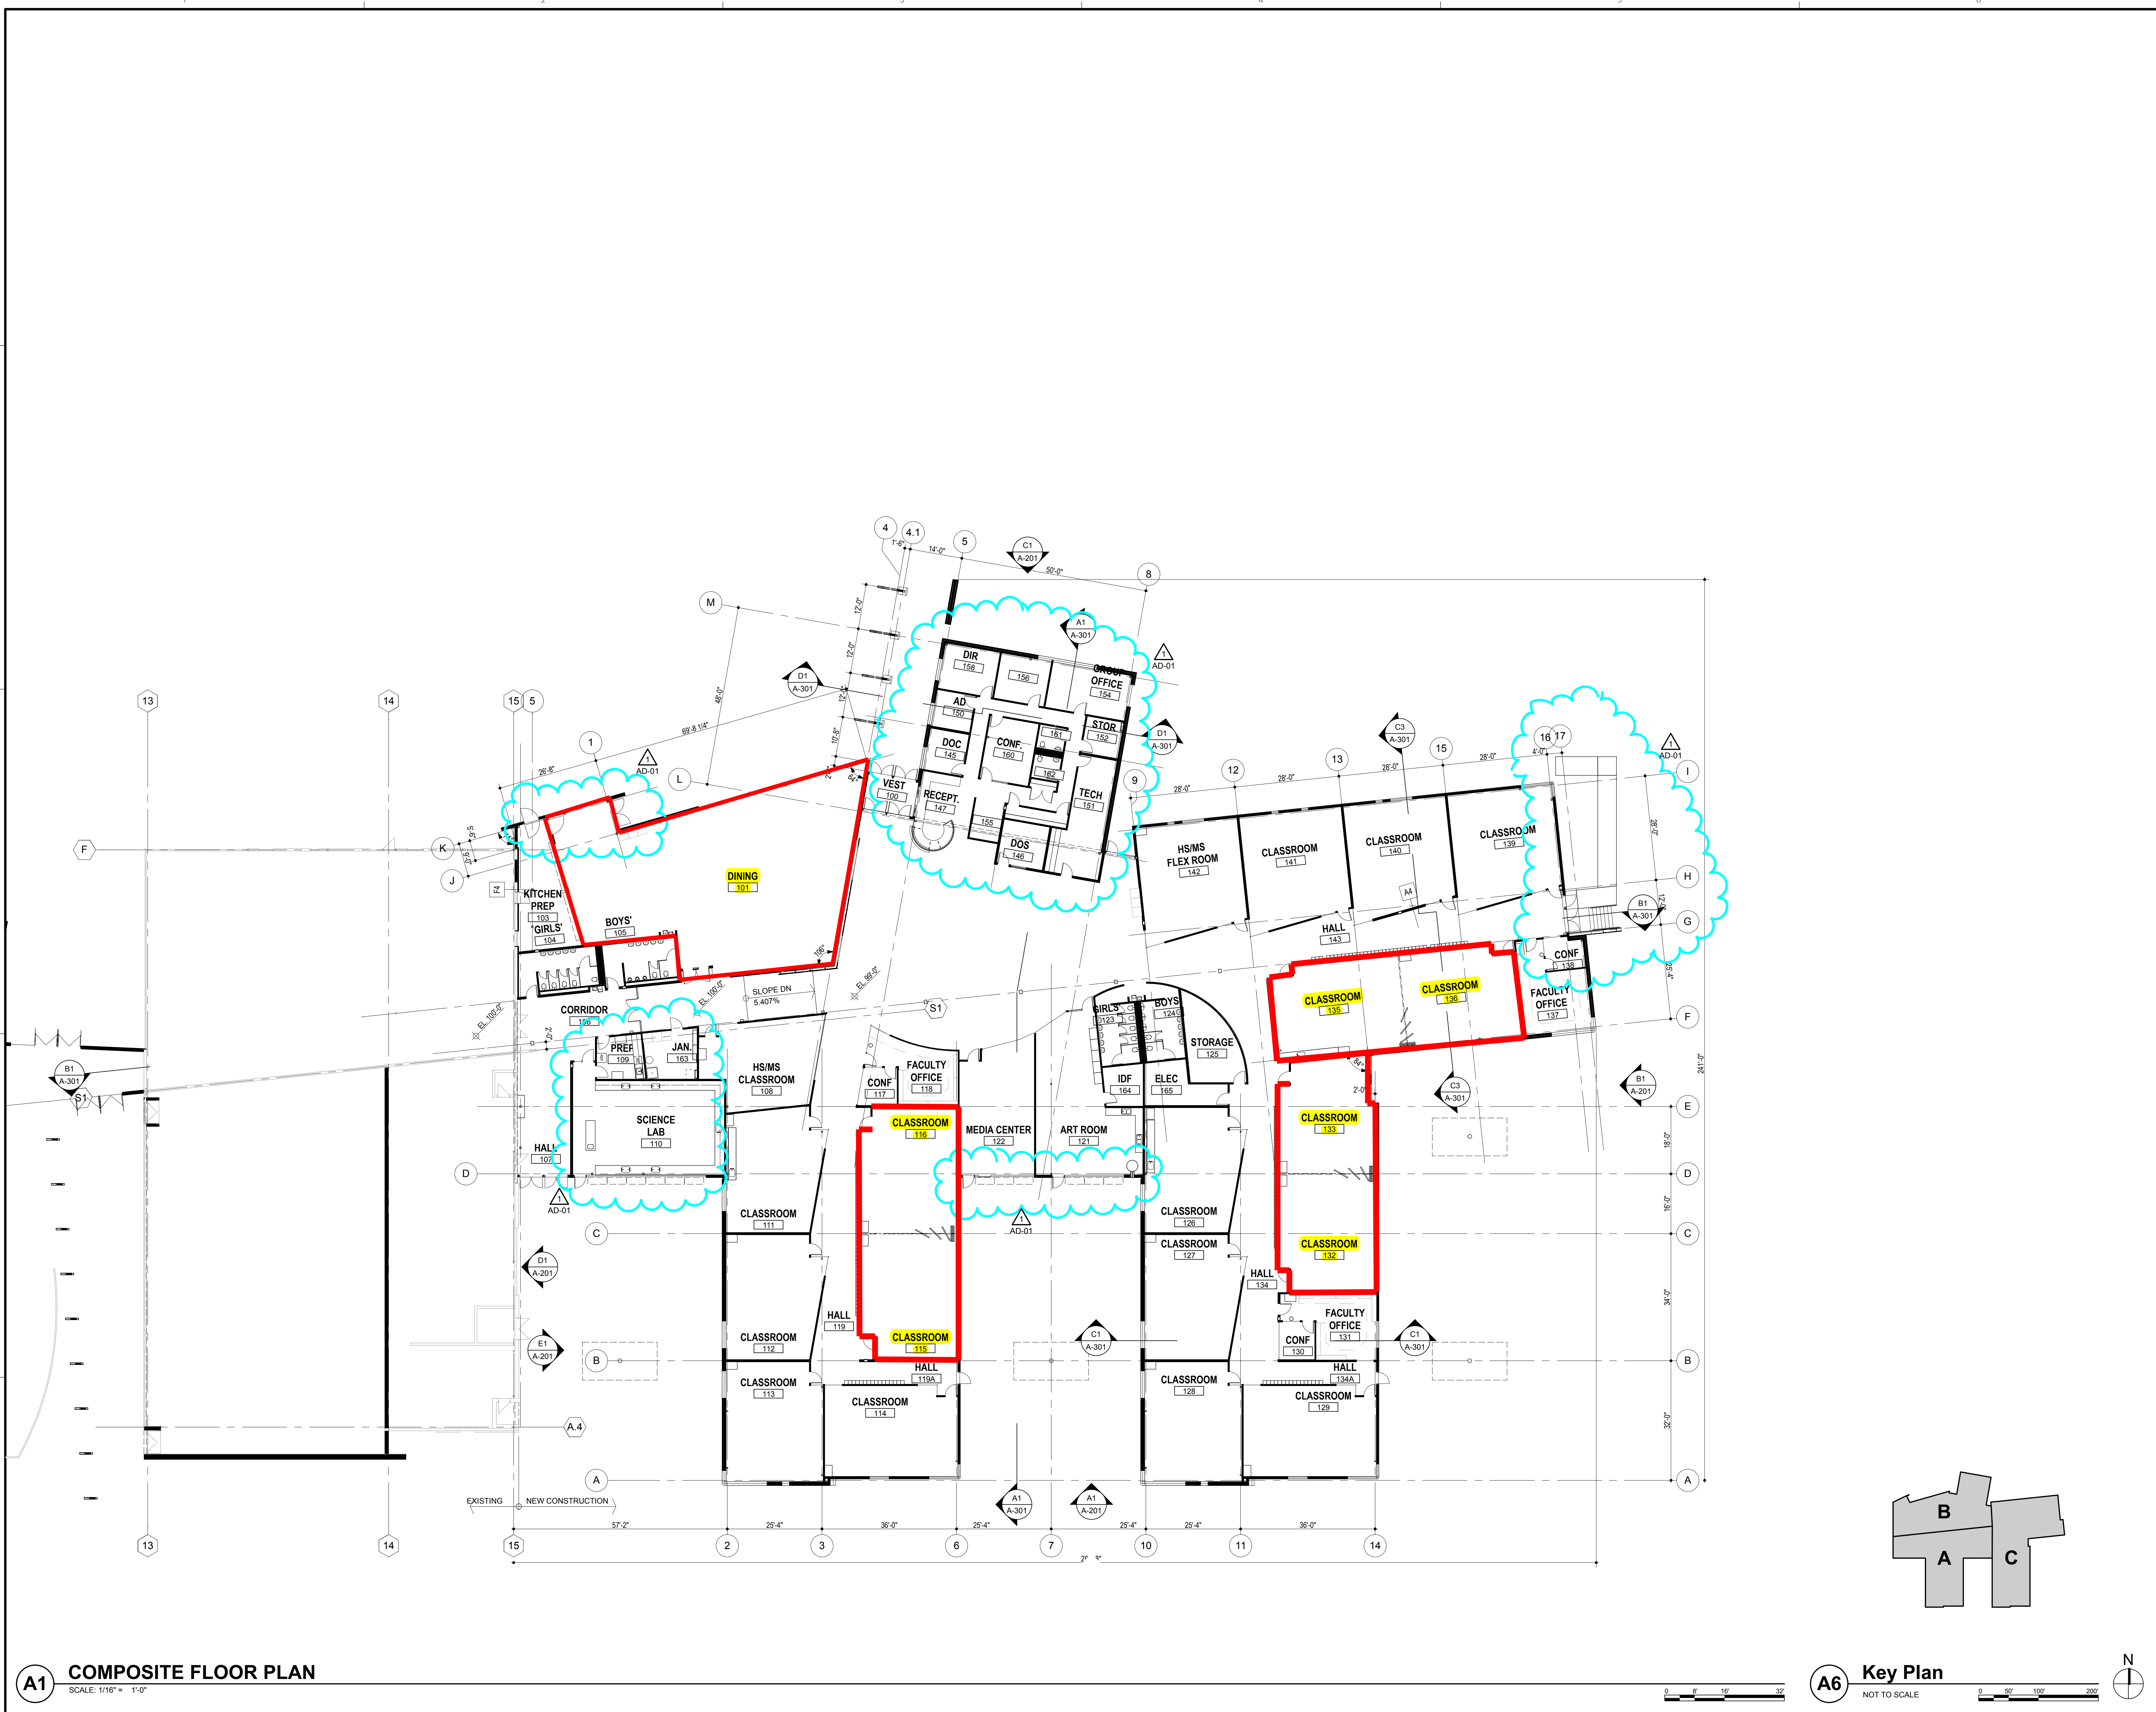

A1 COMPOSITE FLOOR PLAN
SCALE: 1/16" = 1'-0"

A6 Key Plan
NOT TO SCALE