


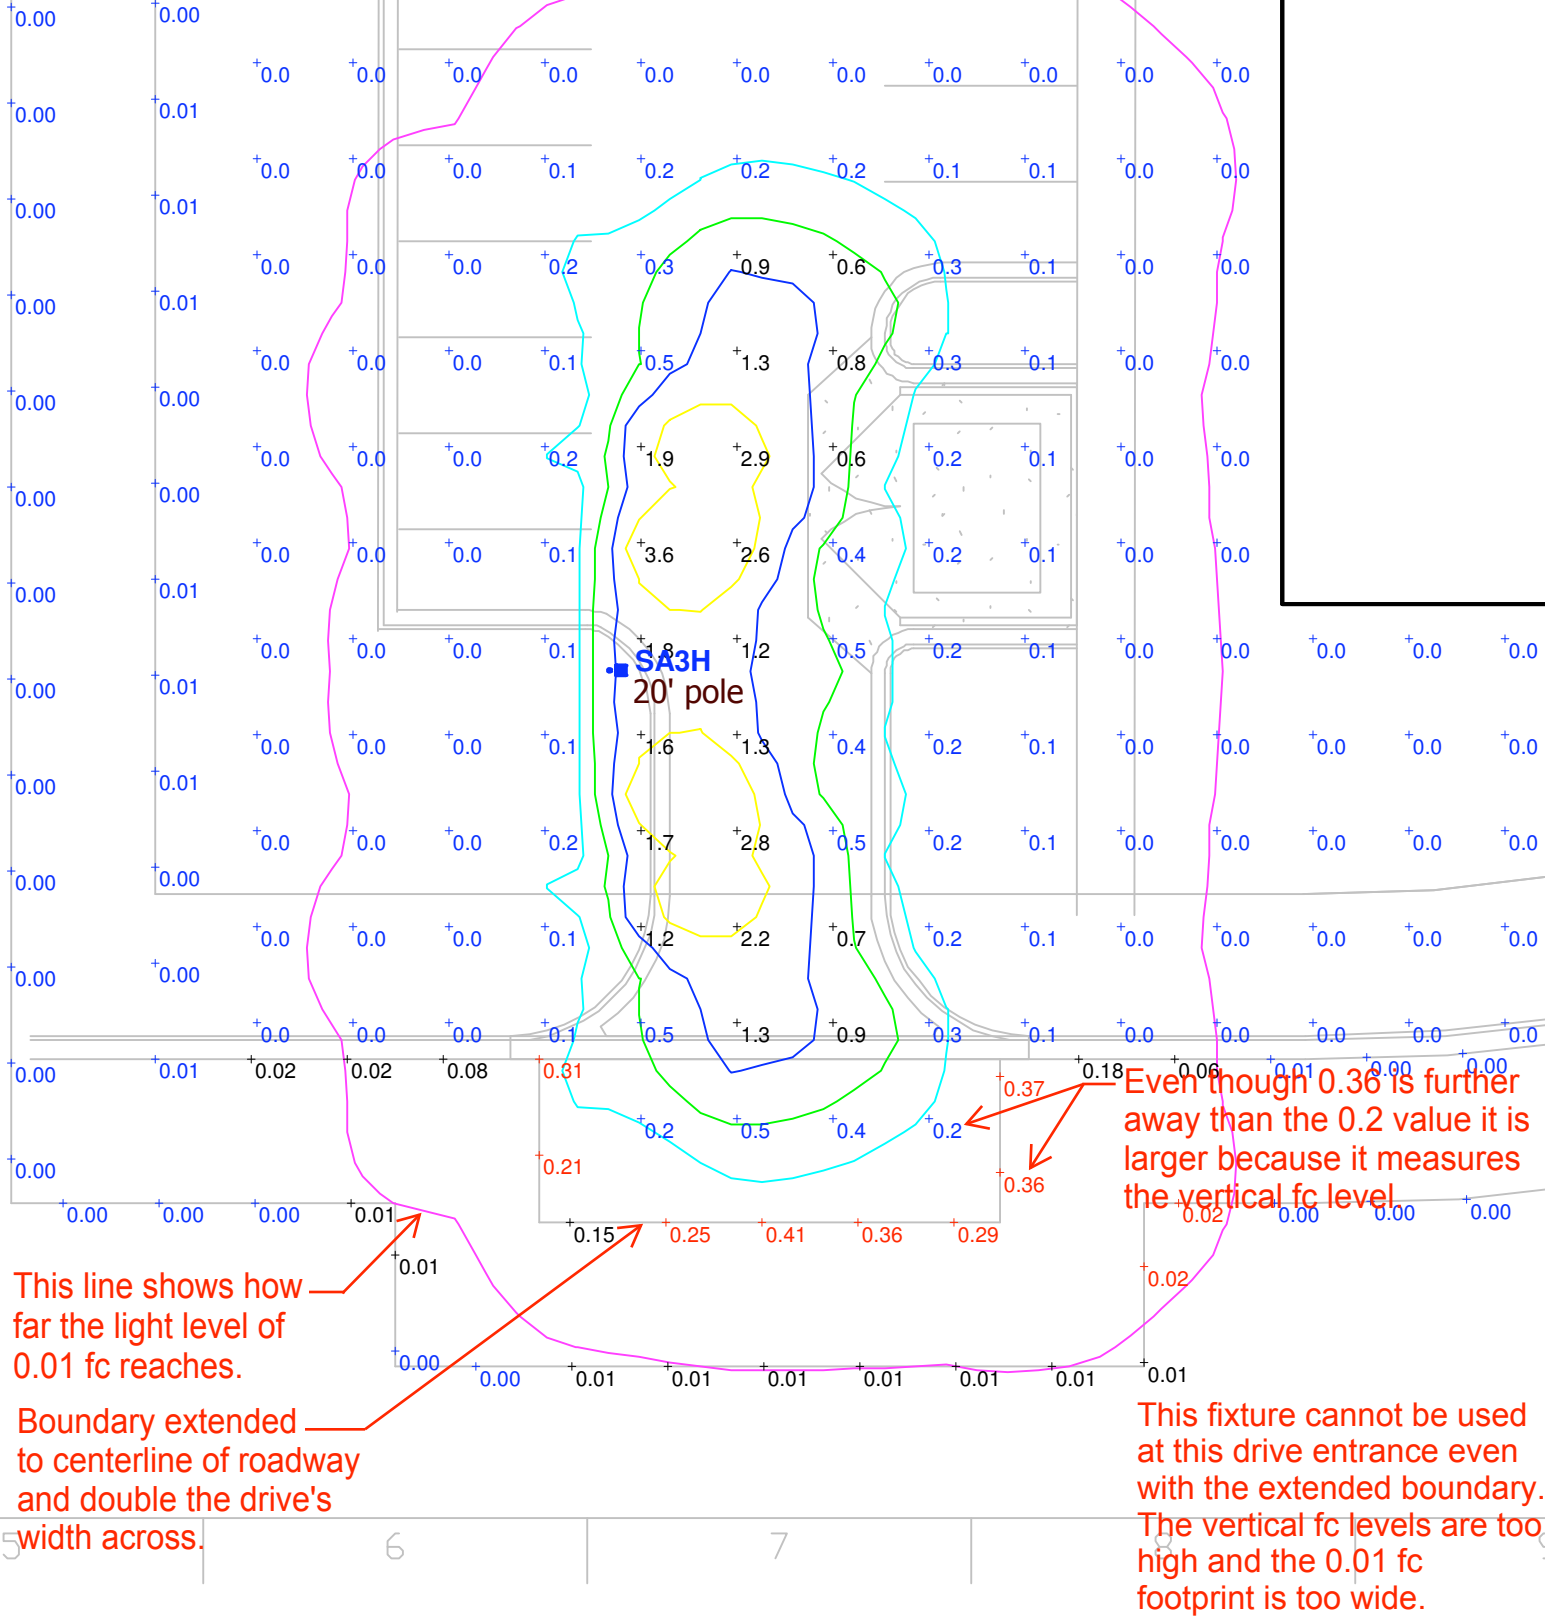

LUMINAIRE SCHEDULE

Symbol	Label	Qty	Catalog Number	Description	Lamp	Lumens	LLF	Watts
■	SA3H	1	KSF1 100M R3 HS	ARM MOUNTED FIXTURE WITH PREMIUM SEGMENTED OPTICS AND HS OPTION	ONE 100-WATT CLEAR E-17 METAL HALIDE, HORIZONTAL POSITION.	8500	1.00	140