


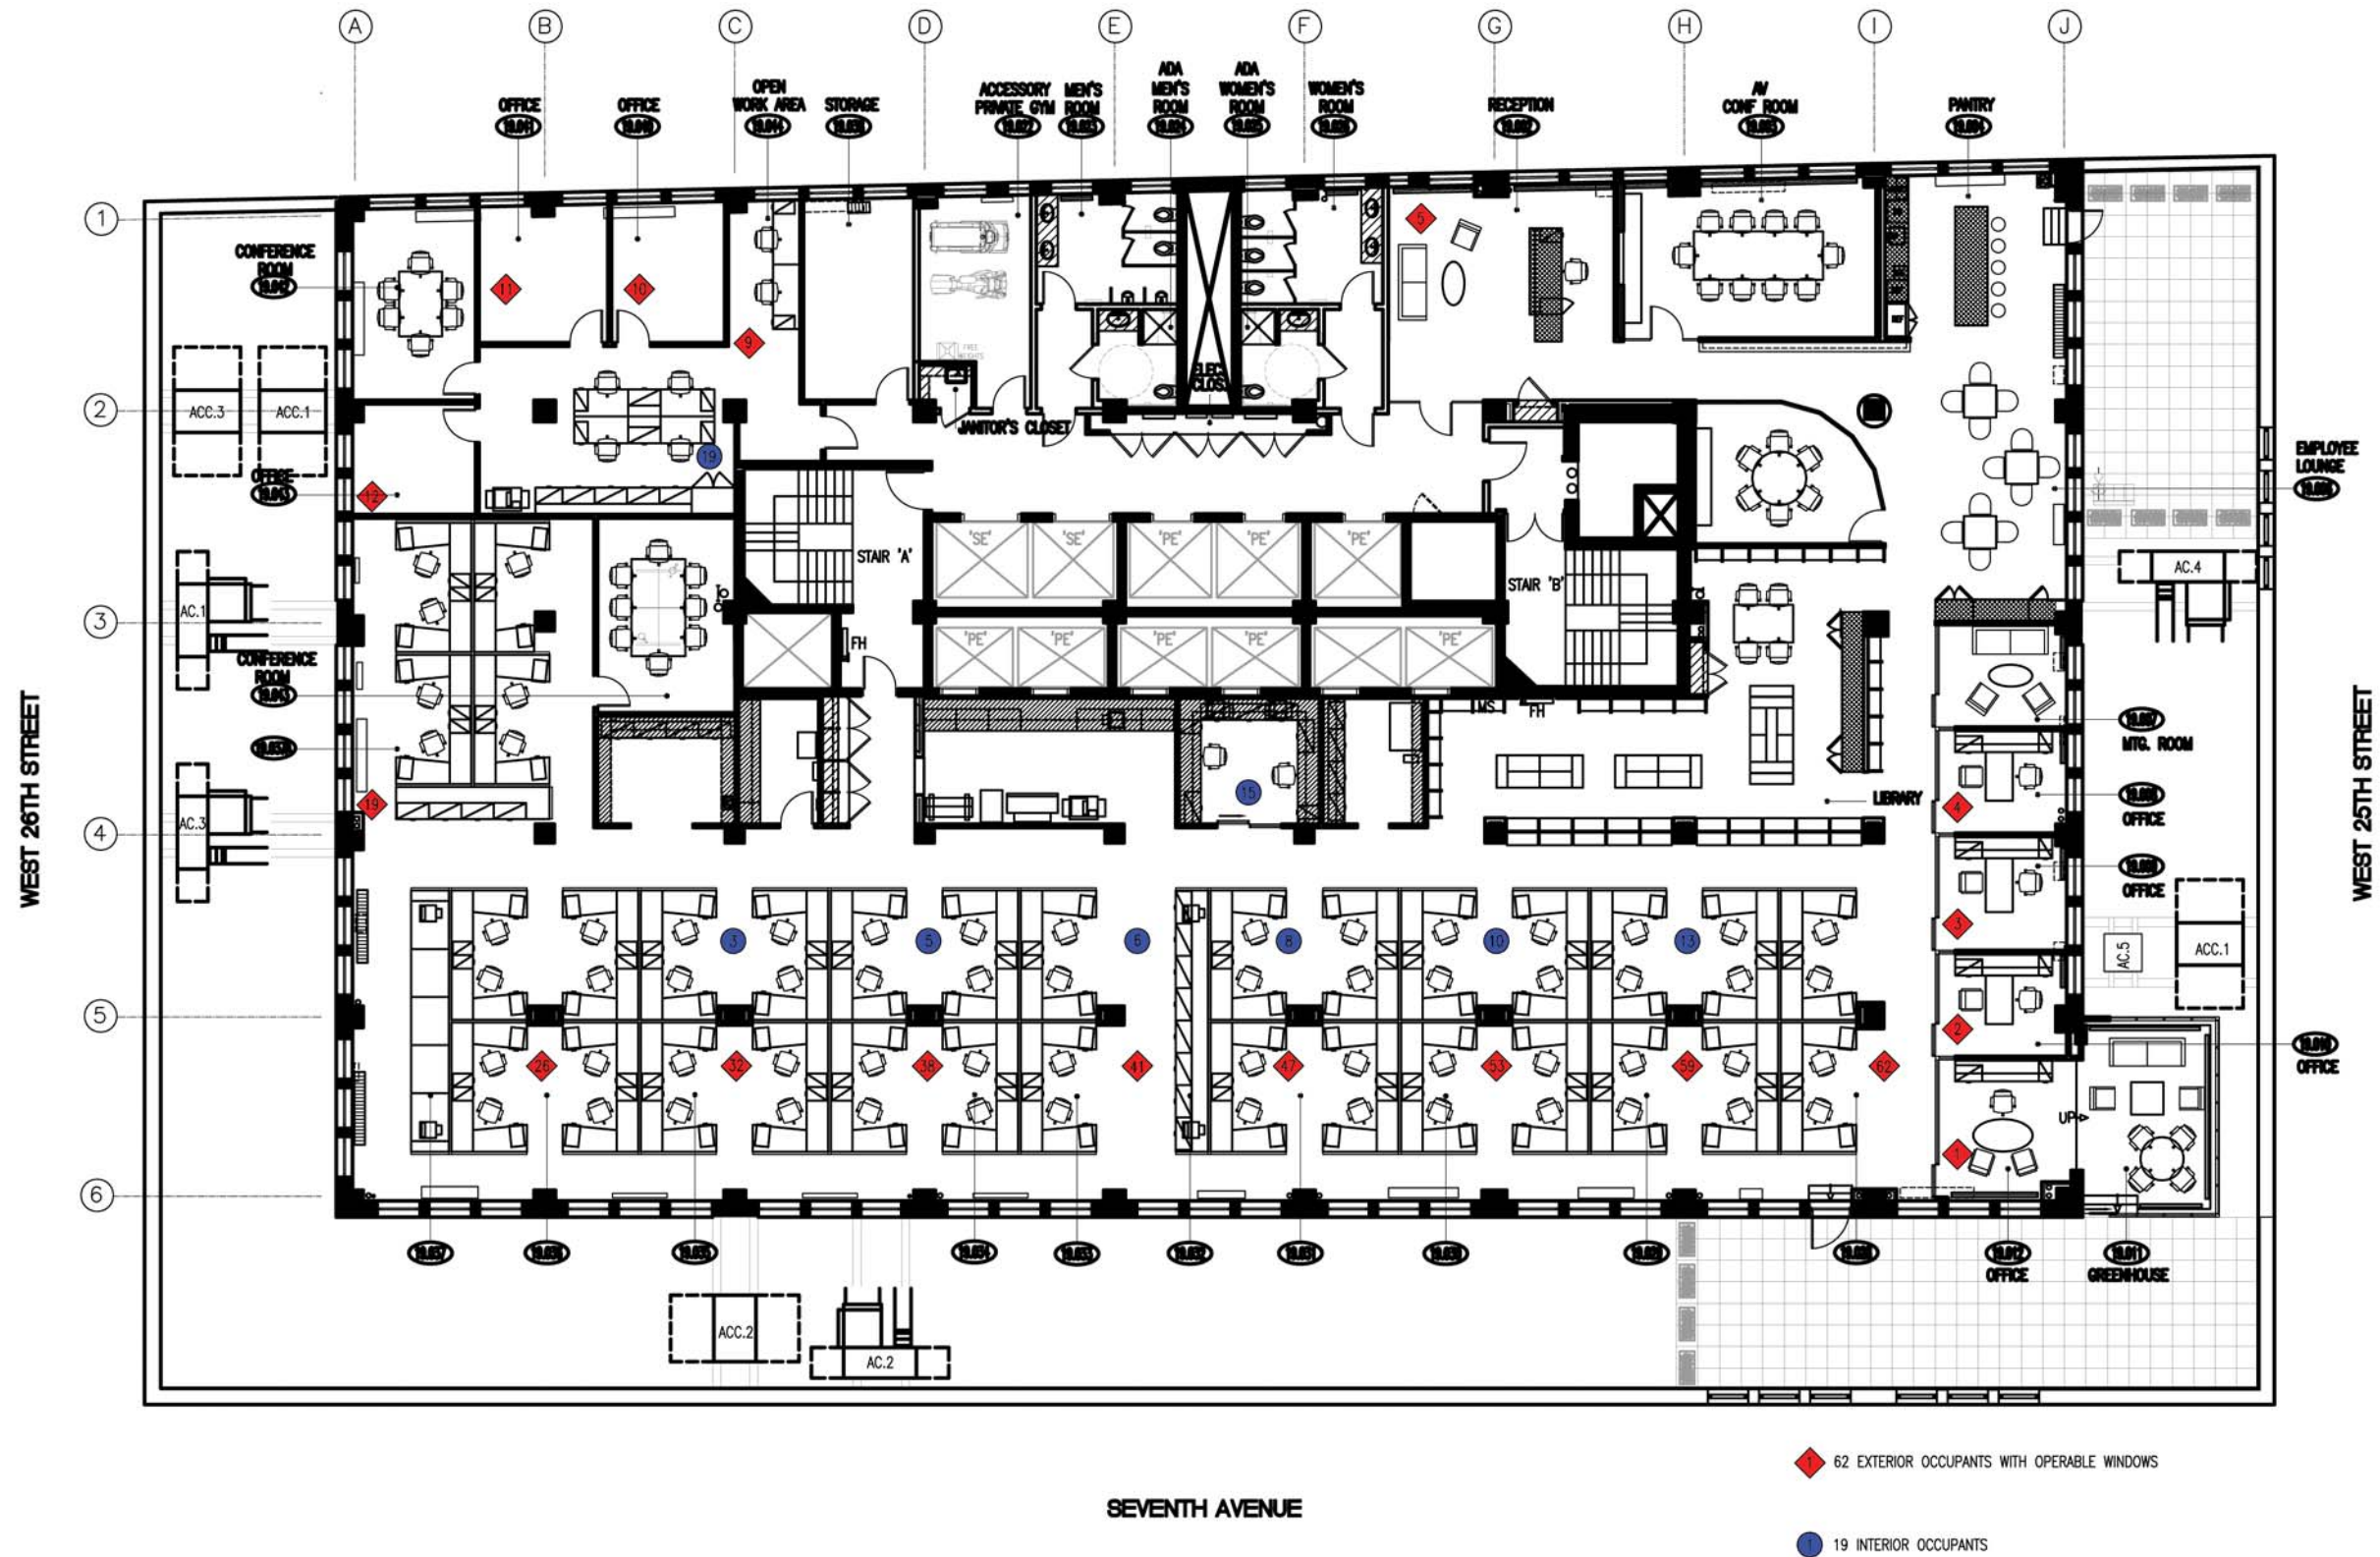

T S C • D E S I G N

275 Seventh Avenue
19th Floor
New York, NY 10001
T 212.213.4595
F 212.213.8237
www.tscdesign.com

TSC OFFICE-EQ6.2 CONTROLLABILITY OF SYSTEMS
275 SEVENTH AVENUE, NEW YORK, NY
01/24/2007