

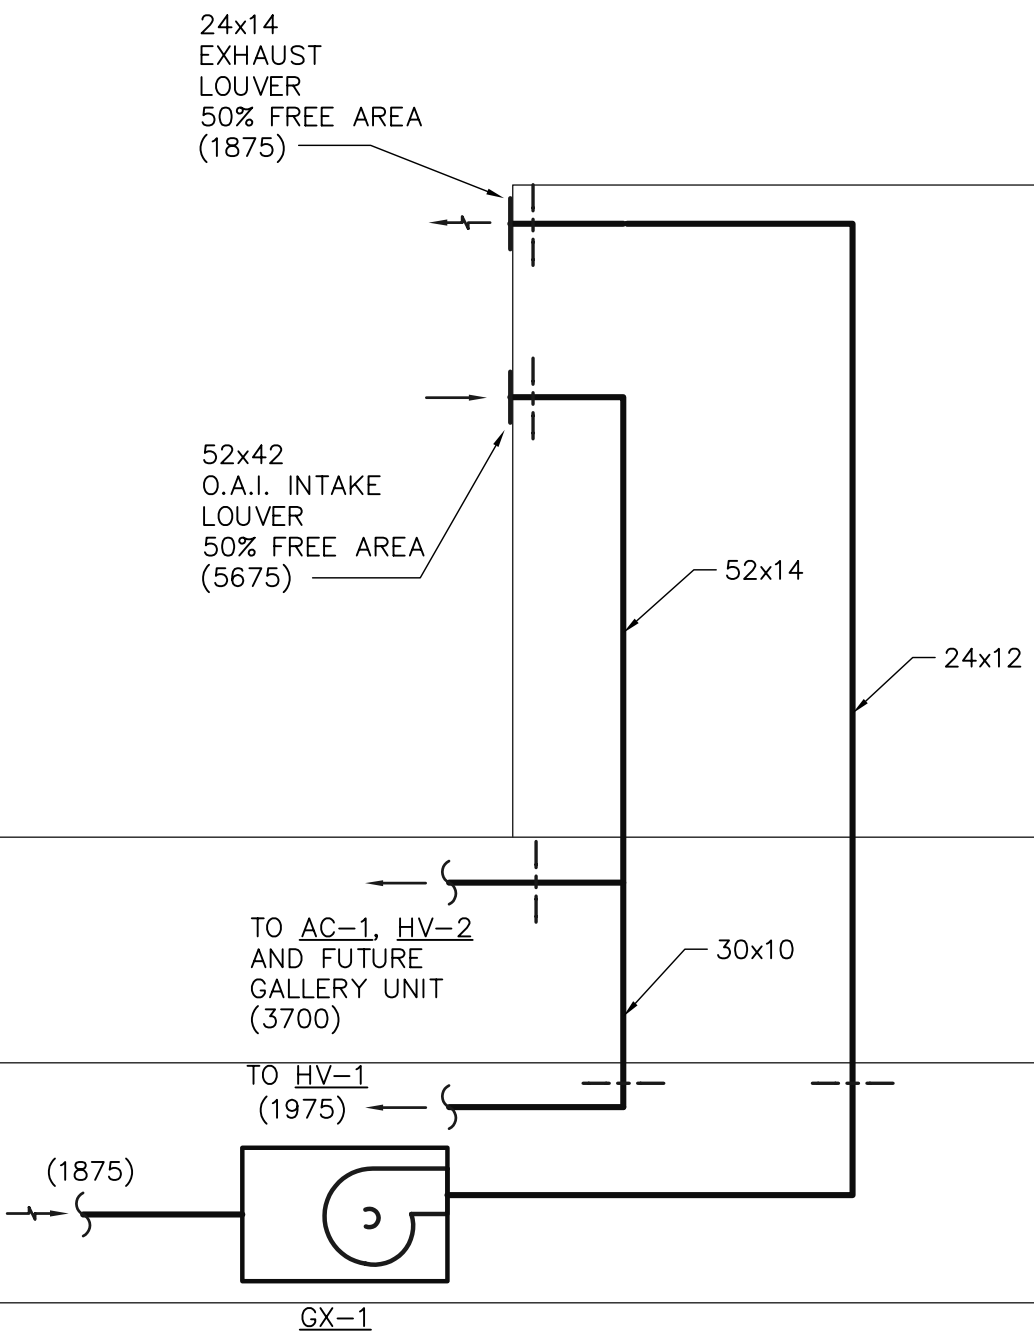
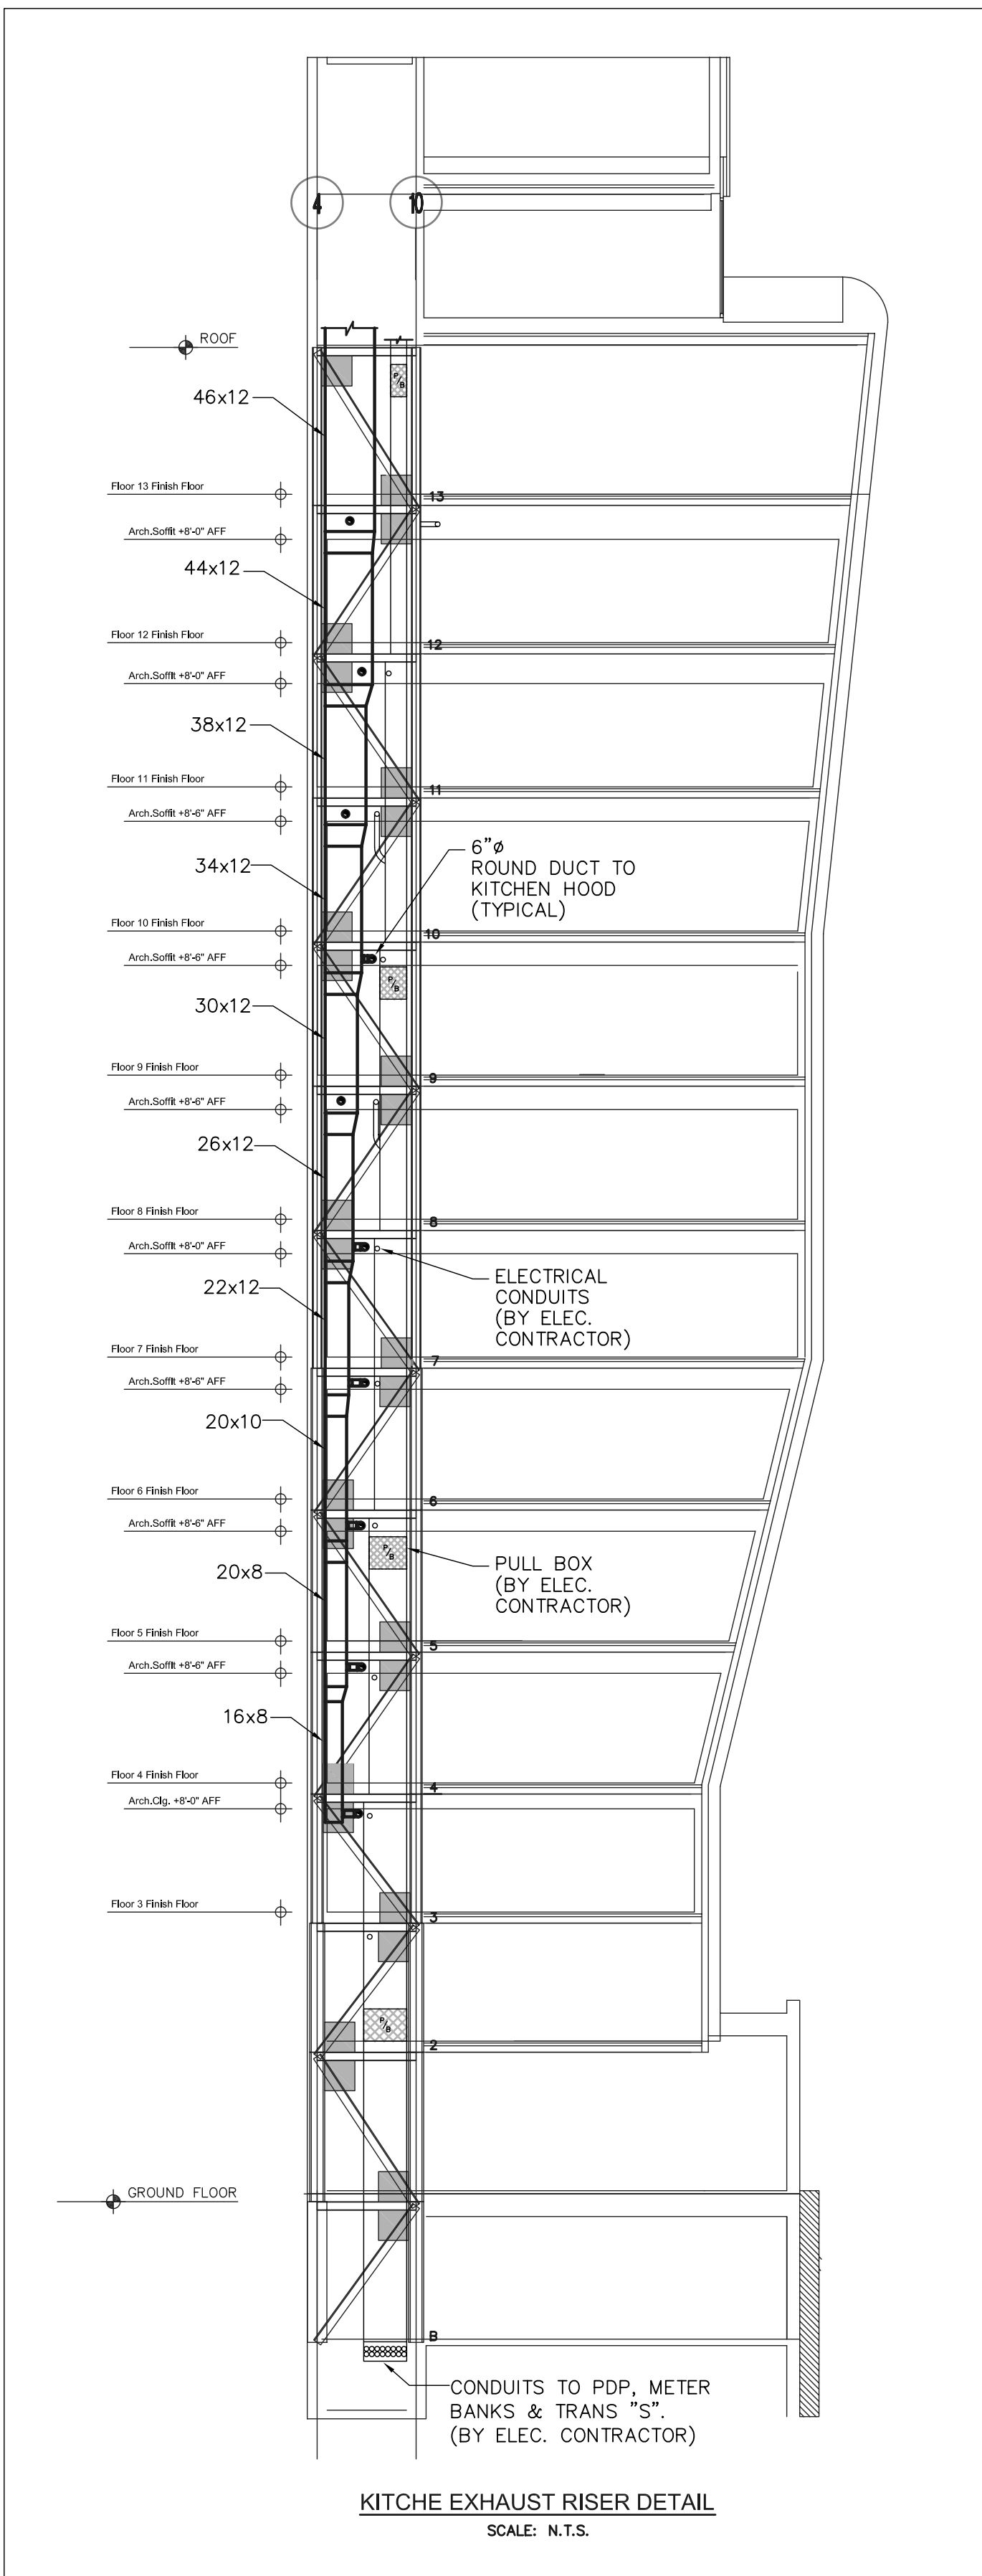


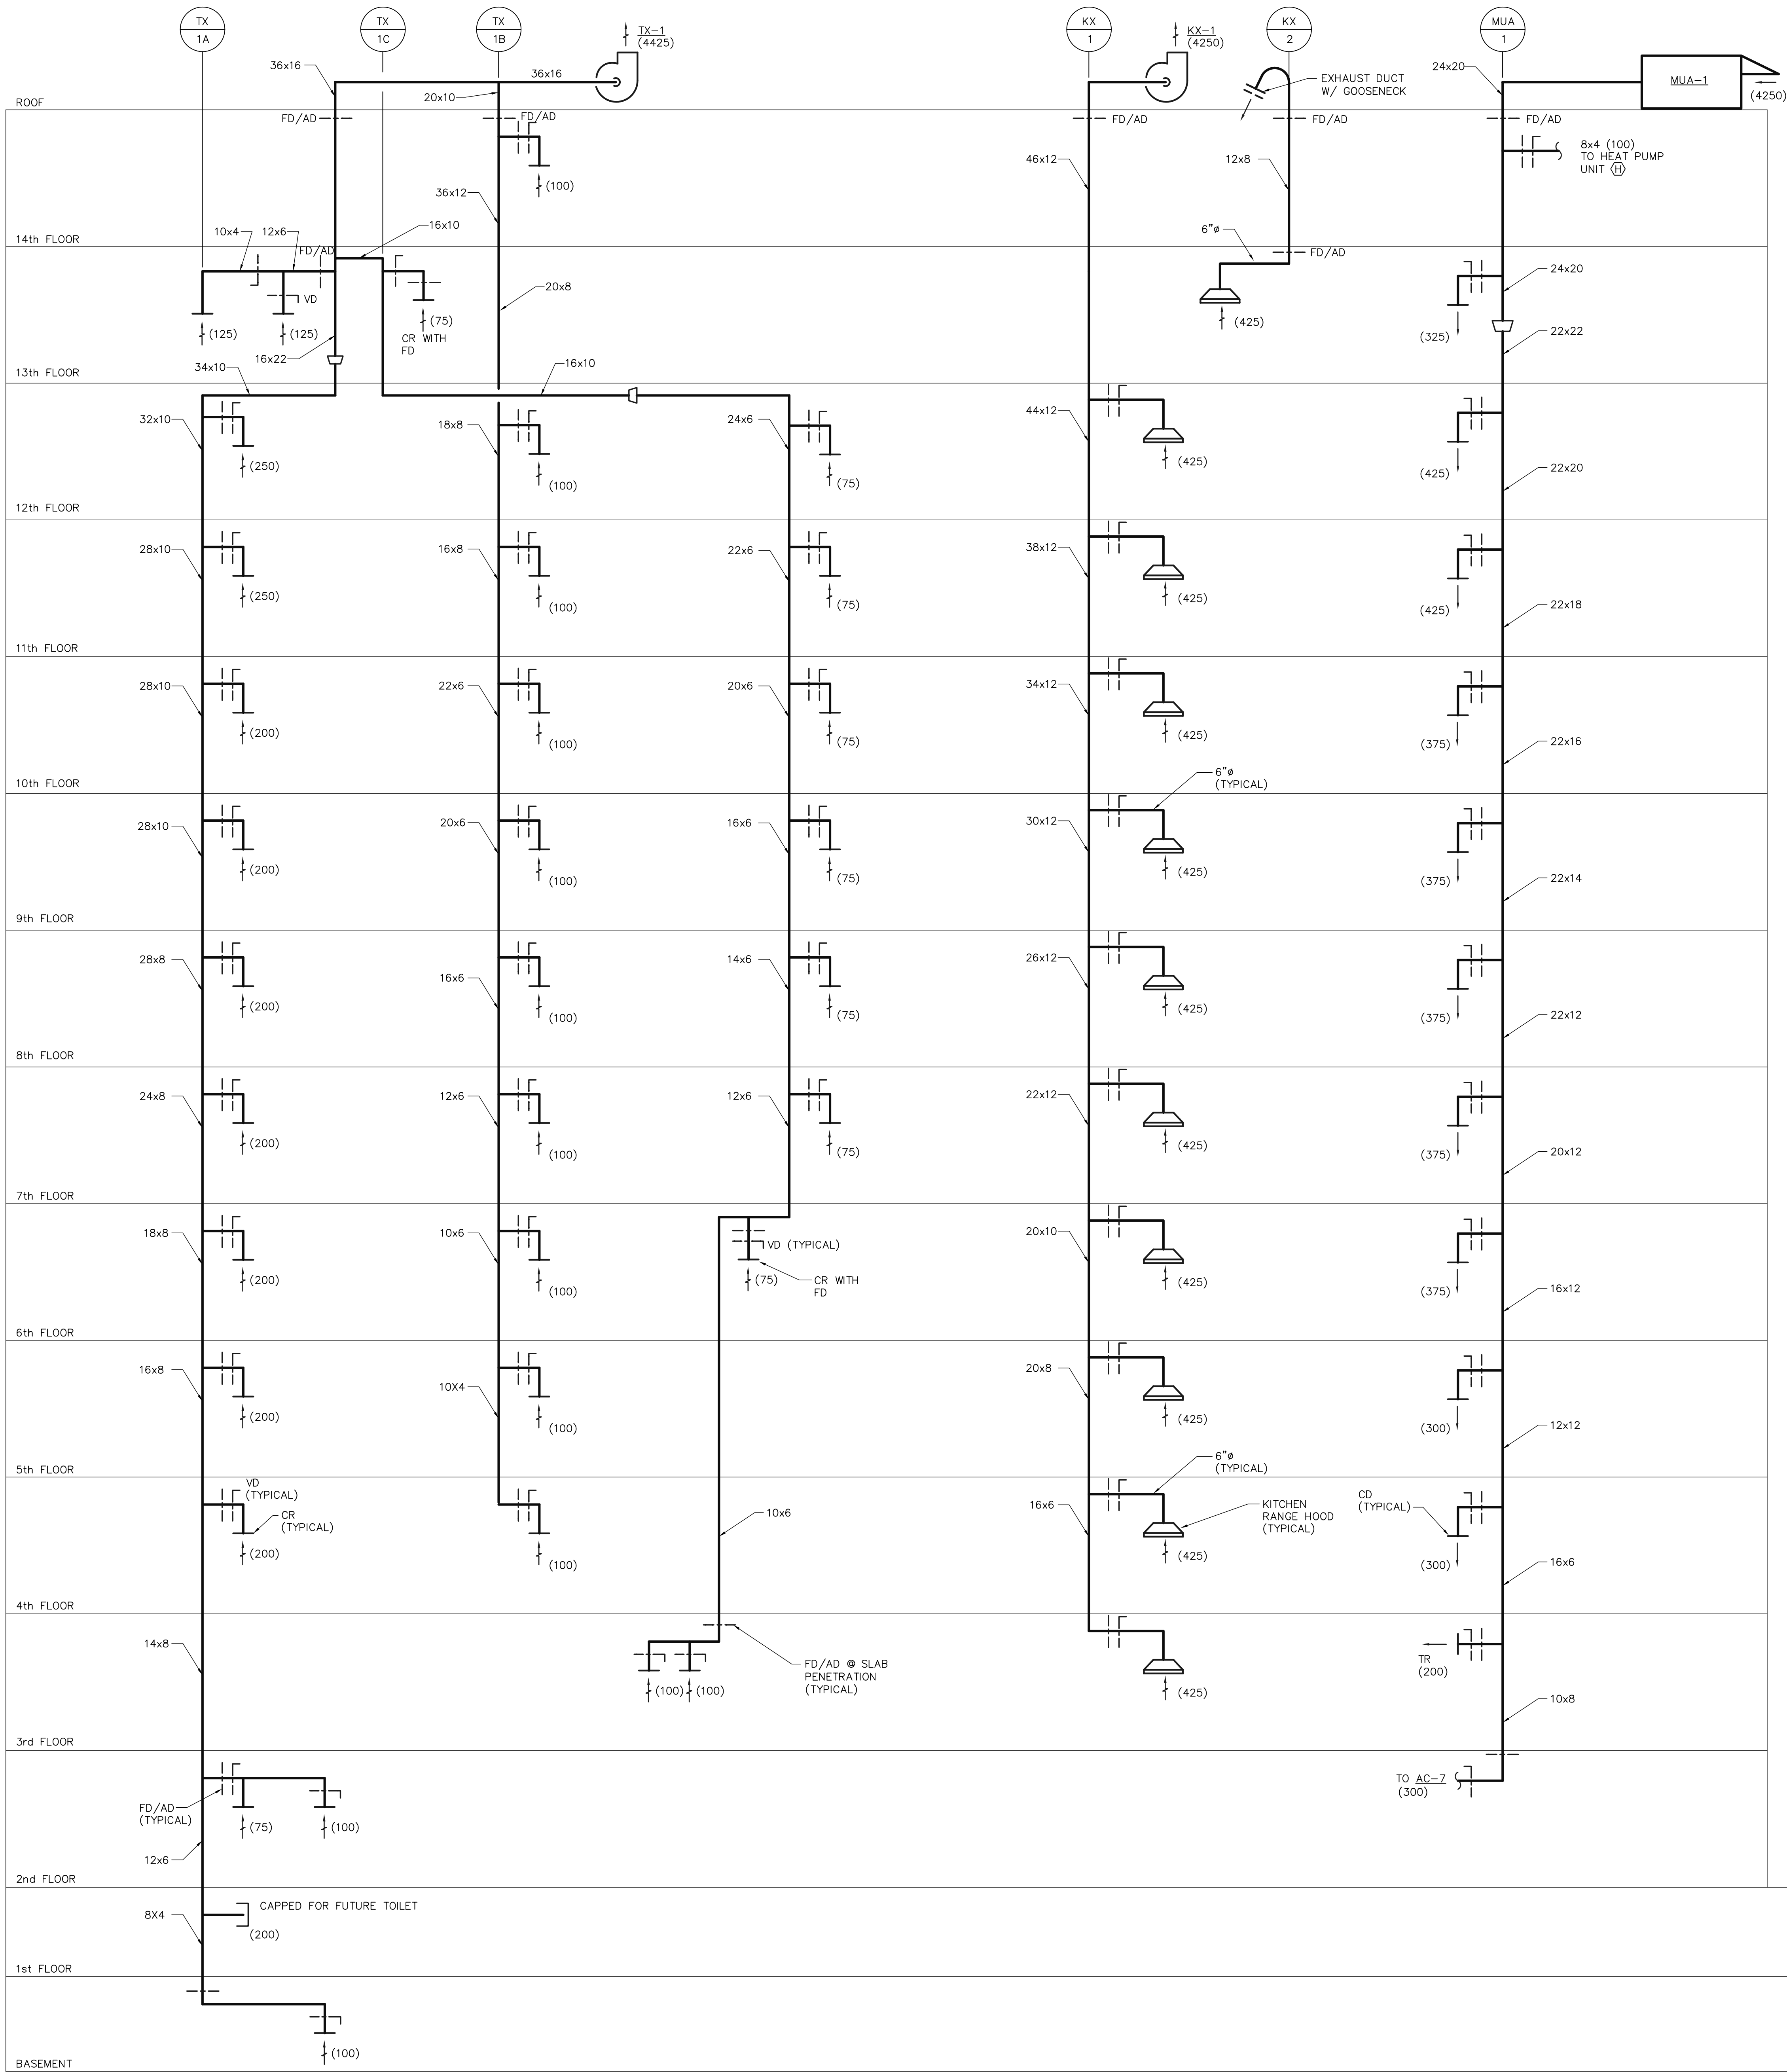


Starting Date: 05/28/2005	
Client: High Line 23 LLC, C/O Al Namani Real Estate Advisors 460 Park Avenue, 22nd Floor, NY, NY 10022 t: 212-751-5432	
Collaborating Architect: Marc I. Rosenbaum Architects 66 West Broadway Suite 305, NY, NY 10012 t: 212-596-0099	
Consulting Architect: Spectrogroup 19 West 46th Street, 17th Floor, NY, NY 10036 t: 212-598-5055	
Interior Designer: Thomas Juul-Hansen, llc 180 Lafayette Street, 7th Floor, NY, NY 10013 t: 212-693-7108	
Structural Engineer: Desimone Consulting Engineers, PLLC 18 West 18th Street, 10th Floor, NY, NY 10011 t: 212-632-2211	
M.E.P. Engineer: Ambrosio DePinto & Schneider Cons. Eng. 275 7th Ave 21st Floor, NY, NY 10001 t: 212-645-6001	
Facade Consultants: Front 185 Varick Street, Suite #300, NY, NY 10014 t: 212-642-2233	
Elevator Consultants: VDA 5 Regent Street, Suite #524, Livingston, NJ 07039 t: 973-584-9220	
Acoustical Consultant: Shen Milson Wilke 417 7th Avenue, NY, NY 10016 t: 212-725-6800	
Engineering and Environmental Services: LANGAN River Drive Center 1, Elmhurst Park, NJ 07407 t: 201-794-6000	
Code Consultant: JAM Consultants Inc. 104 West 29th Street 9th floor, NY, NY 10001 t: 212-627-1050	
Lighting Designer: Lighting Design Alliance 1234 E Burnett Street, Signal Hill, CA 90755 USA t: 909-689-5843	
Phone-Data Consultants: ESCC 140 Madison Avenue, NY, NY 10016 t: 212-400-9010	
LEED Consultants: YRG sustainability consultants 419 Lafayette @4th Street NY 10003 t: 917-677-8023	
Landscape Consultants: Quennell Rothschild & Partners 118 West 22nd Street, Floor 12, NY, NY 10011 t: 212-629-3330	

NOTE:
The drawings and specifications and ideas, designs and arrangements represented thereby are and shall remain the property of the architect and no part thereof shall be copied, disclosed to others or used in connection with any work or project other than the specific project for which they have been prepared and developed without the written consent of the architect. Visual contact with these drawings or specifications shall constitute conclusive evidence of acceptance of these restrictions.

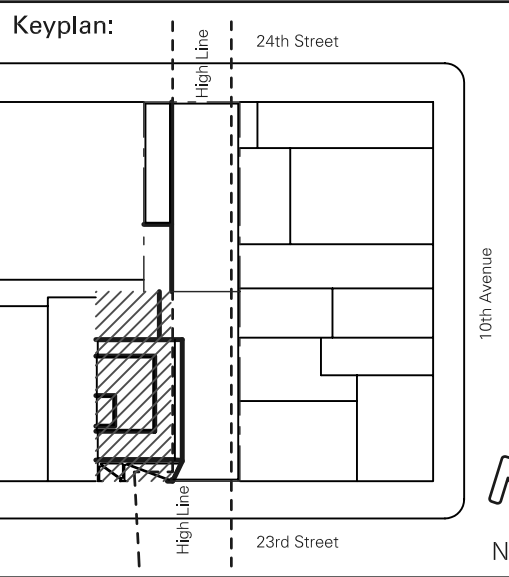

Date	Issue
07-30-2007	85% CD - GMP SET
08-22-2007	100% CD

Rev.#	Date	Description
No.	MM-DD-YY	Description

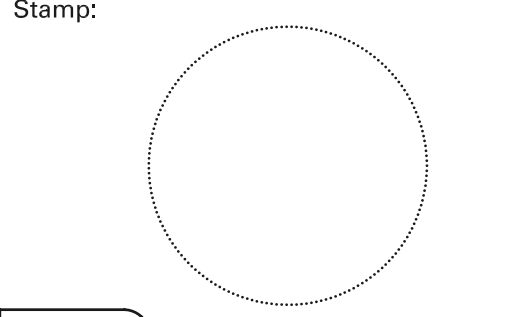

Architect:
Neil M. Derrani Architects, Inc.
12815 Washington Boulevard
Los Angeles, CA 90066
tel 310 590 3030
fax 310 590 9810
info@nmda-llc.com

Project Address:
615 & 515A W 23rd Street
New York, NY, 10011

Job No.: 05060.3
Checked by: Scale:

Drawing:
AIR RISER
DIAGRAM

M-200
Sheet No.: