




THE STREETS AT
SOUTHGLENN

EAST ARAPAHOE ROAD & SOUTH
UNIVERSITY BOULEVARD

CENTENNIAL, COLORADO



BLOCK 3 NORTH

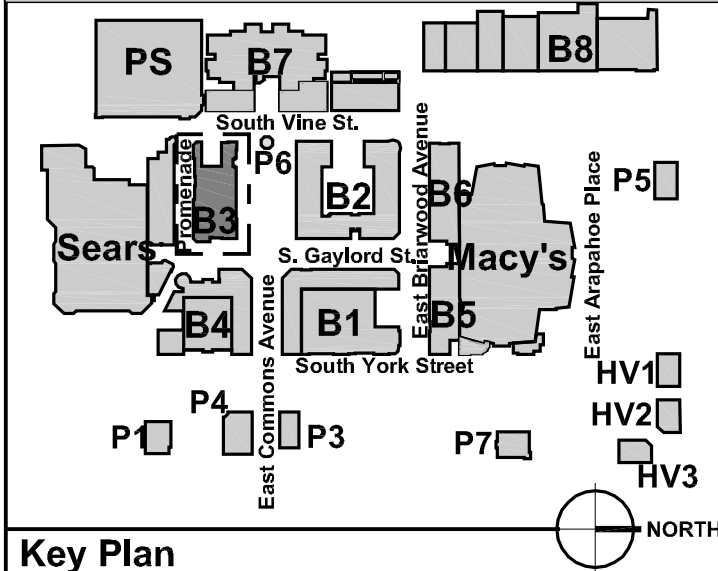

Key Plan

Mark	Date	Description
------	------	-------------

This Drawing is the property of SEM Architects, Inc. and is not to be reproduced in whole or in part. It is to be used for the project and site specifically identified herein and is not to be used on any other project. This Drawing is to be returned upon the written request of SEM Architects, Inc.

Copyright 2006 SEM Architects, Inc.
All Rights Reserved.

SEM


Project name: Southglenn / 05118.46
CAD File Name: 0511846 EQc5 PLAN.dwg
Issue Date: -

EQc5


PLAN

PARKING GARAGE & BLOCK 3 NORTH


A-1

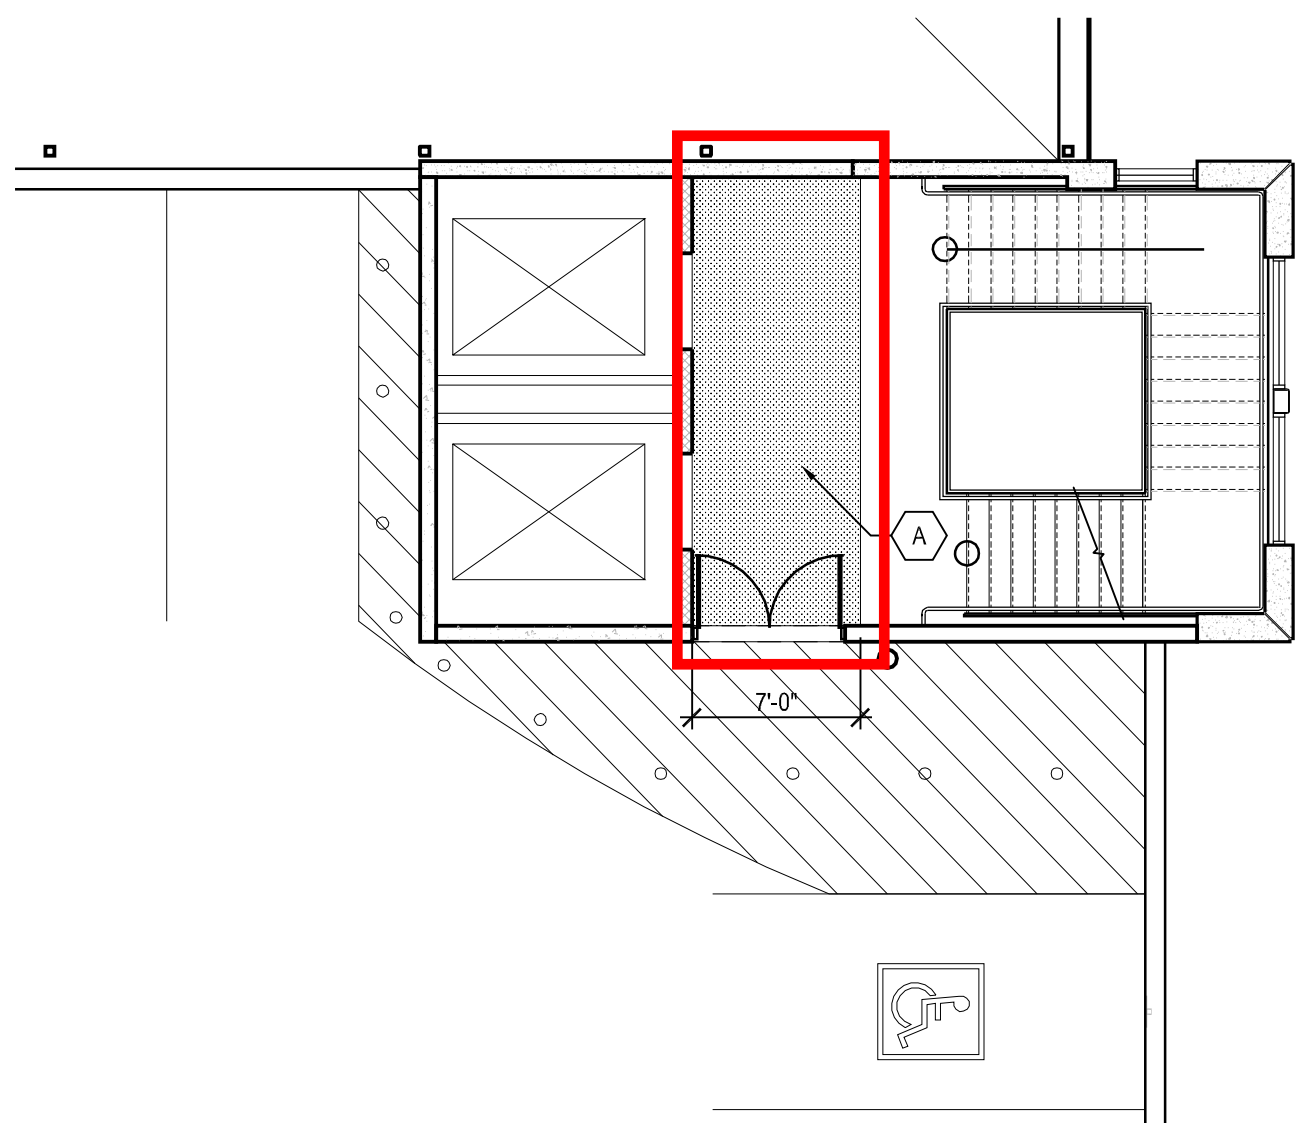

3 PARKING GARAGE LEVEL 2 ELEVATOR LOBBY
1/8" = 1'-0"
NOTE: LEVELS 3-5 SAME/SIMILAR

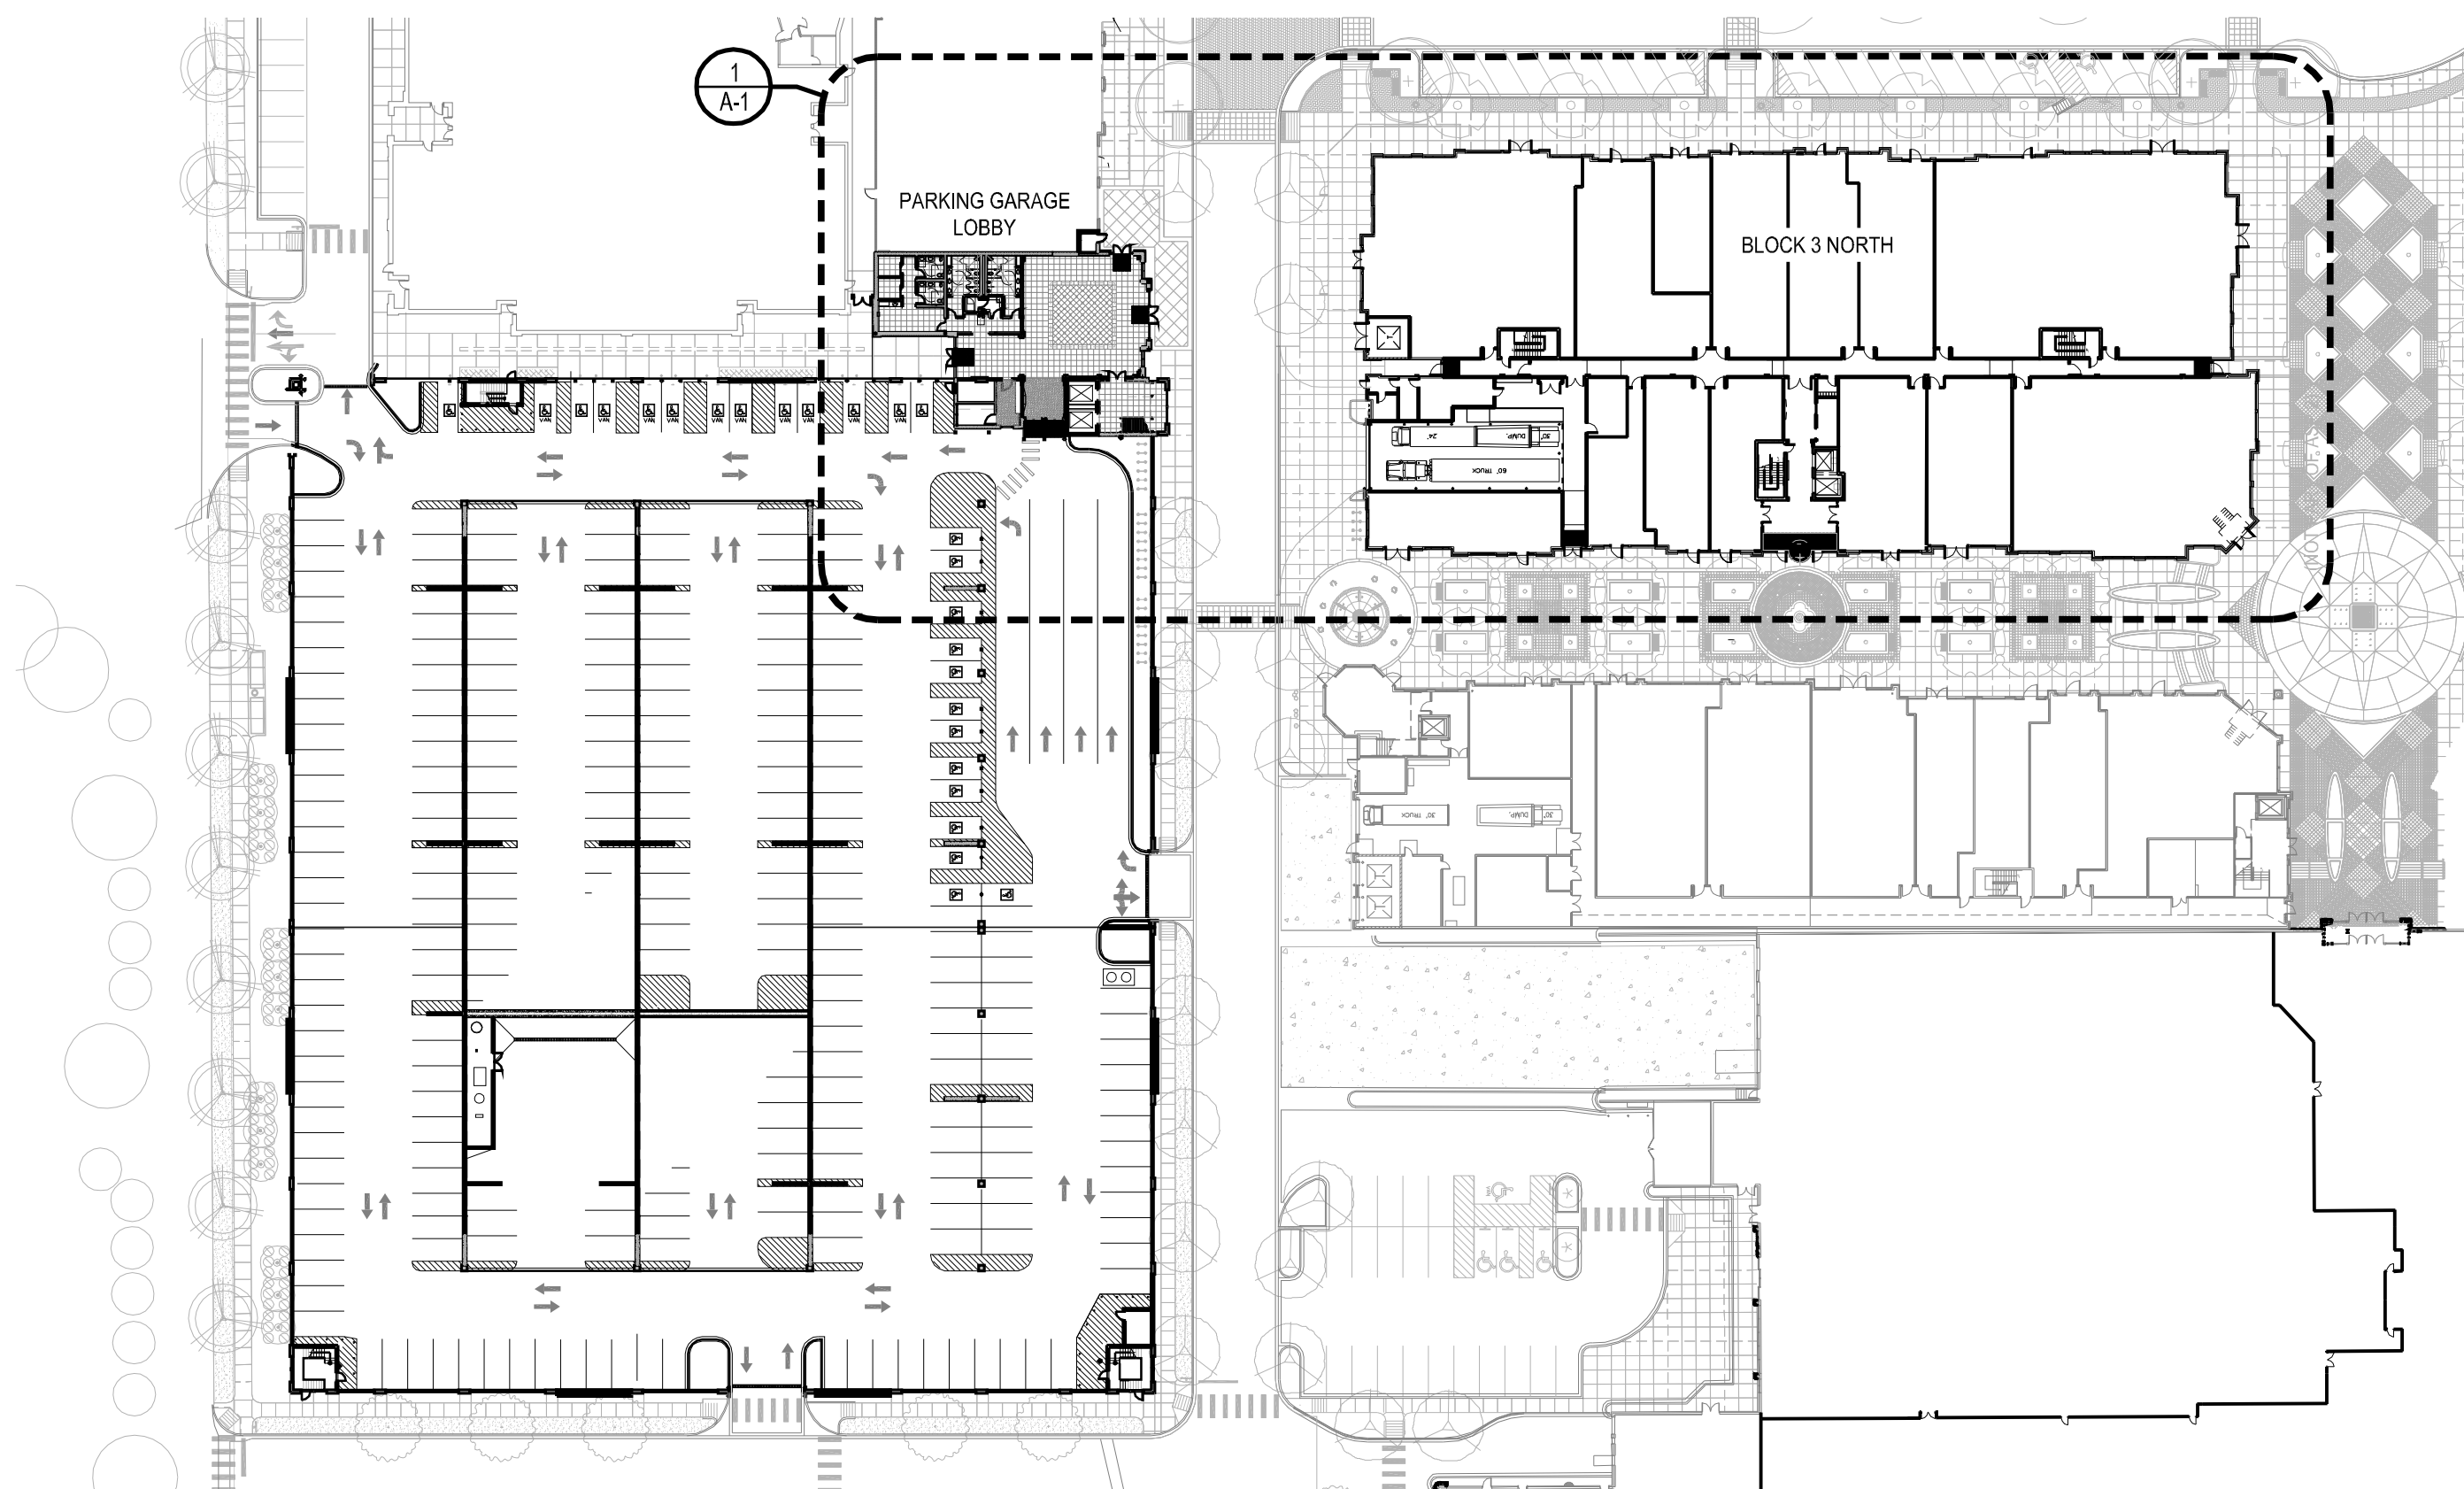

2 PARKING GARAGE & BLOCK 3 NORTH PLAN
1" = 60'-0"
NOTE: AREAS INCLUDED FOR THIS CREDIT SHOWN SHADED

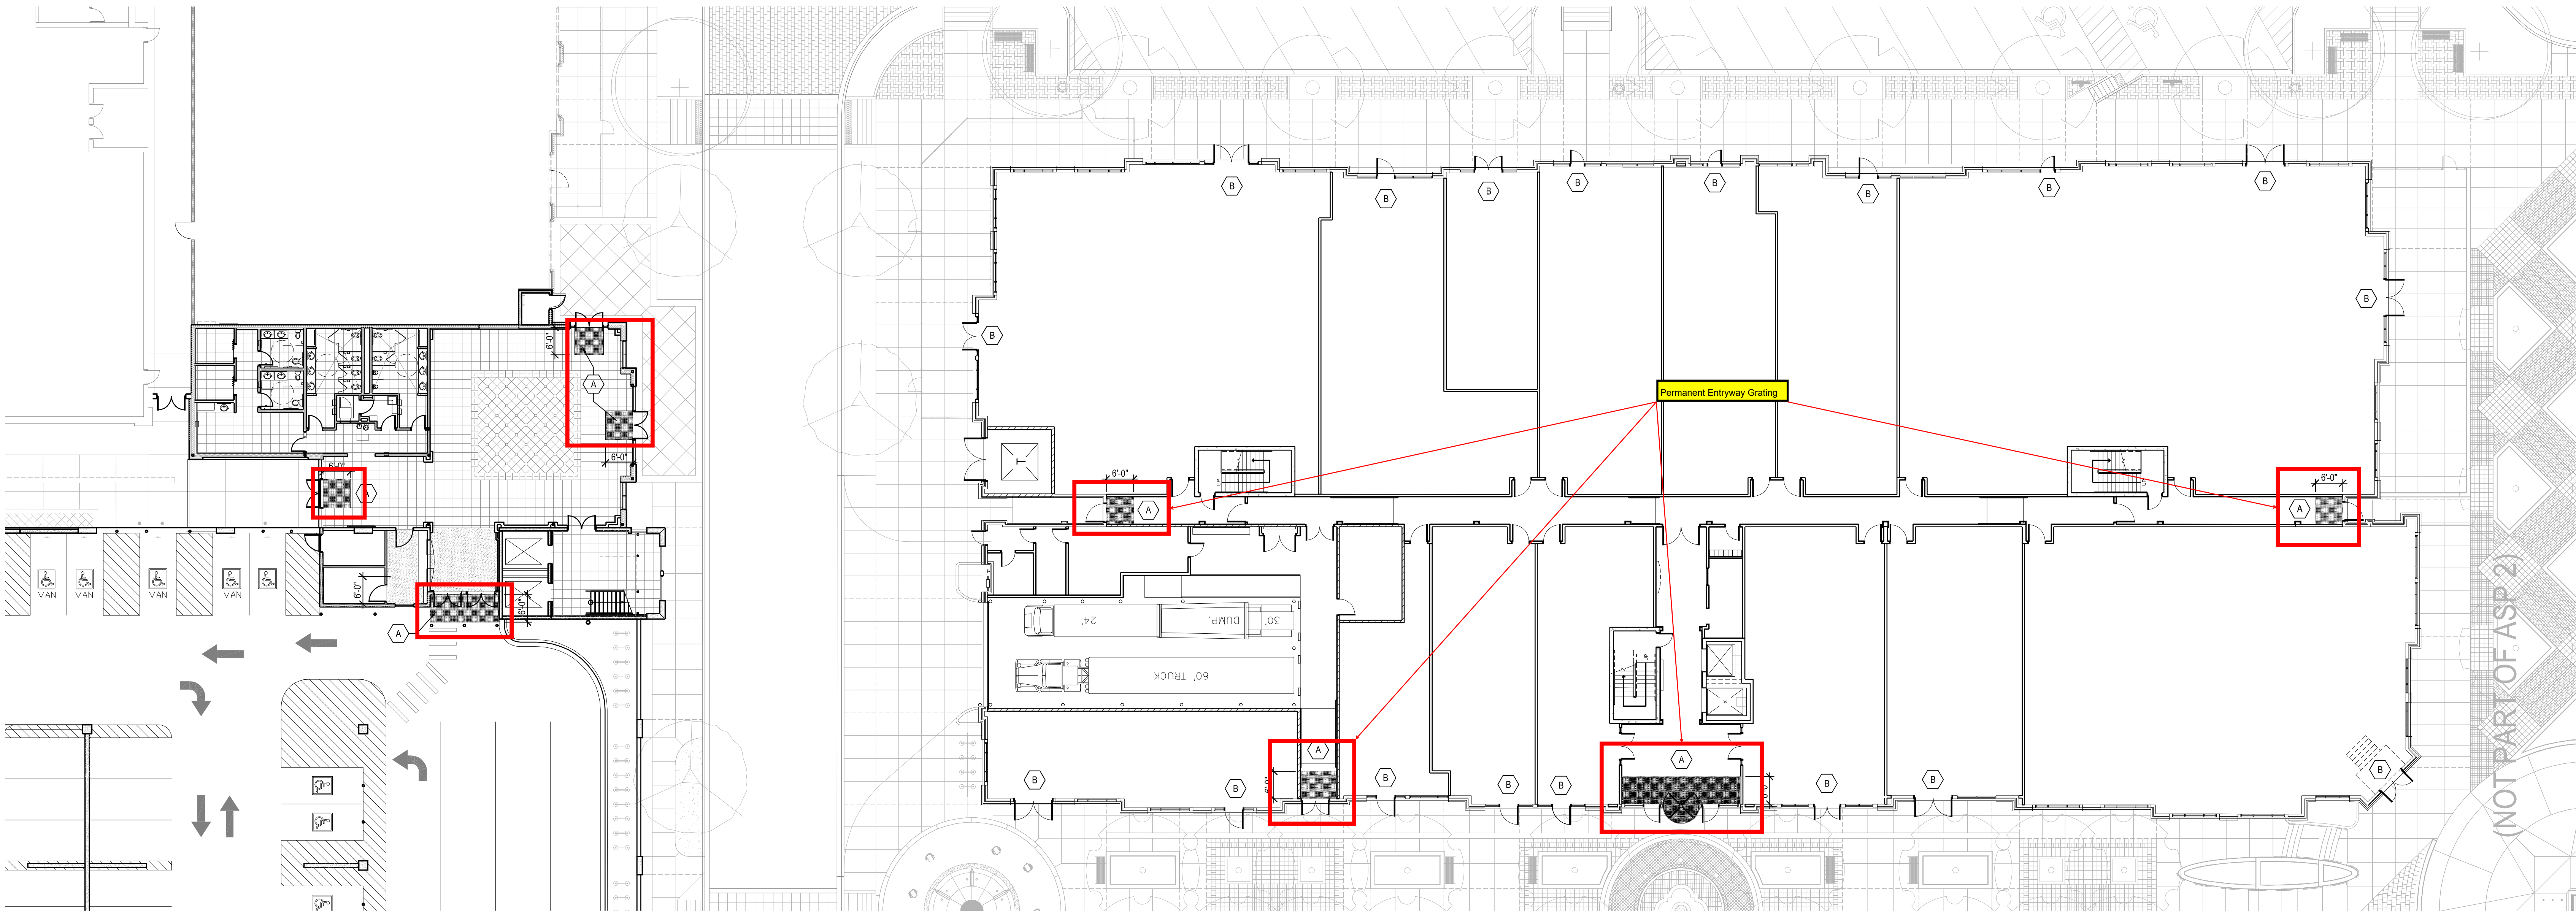

1 ENLARGED PLAN
1/16" = 1'-0"

