
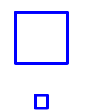
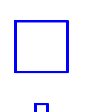
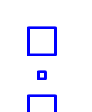


Luminaire Schedule											
Symbol	Label	Qty	Manufacturer	Catalog Number	Description	Lamp	Number Lamps	Filename	Lumens Per Lamp	Light Loss Factor	Wattage
	SA4H	12	Lithonia Lighting	KSF1 100M R4SC	Specification Area Luminaire, 100W Metal Halide, R4SC Sharp Cutoff Reflector. Full Cutoff MEETS THE "NIGHTTIME FRIENDLY" CRITERIA	ONE 100-WATT CLEAR E-17 METAL HALIDE, HORIZONTAL POSITION.	1	KSF1_100M_R4SC.ies	8500	1	140
	SA3H	1	Lithonia Lighting	KSF1 100M R3 HS	Specification Area Luminaire, 100W Metal Halide, R3 Reflector with houseside shield, Full Cutoff MEETS THE "NIGHTTIME FRIENDLY" CRITERIA	ONE 100-WATT CLEAR E-17 METAL HALIDE, HORIZONTAL POSITION.	1	KSF1_100M_R3_HS.ies	8500	1	140
	S2A3	3	Lithonia Lighting	KSF1 100M R3	Specification Area Luminaire, 100W Metal Halide, R3 Reflector, Full Cutoff MEETS THE "NIGHTTIME FRIENDLY" CRITERIA	ONE 100-WATT CLEAR E-17 METAL HALIDE, HORIZONTAL POSITION.	1	KSF1_100M_R3.ies	8500	1	280
	EM	3	SIGNTEX, INC	MUE10X-T	EXTRUDED ALUMINUM HOUSING, FROSTED PLASTIC ENCLOSURE.	SIX WHITE LEDS	1	21329-MUE10X-T.IES	494	1	10.7

Statistics							
Description	Symbol	Avg	Max	Min	Max / Min	Avg / Min	Avg / Max
Lighting Boundary on grade	+	0.01 fc	0.04 fc	0.00 fc	N/A	N/A	0.3:1
Site area	X	0.7 fc	6.3 fc	0.0 fc	N/A	N/A	0.1:1

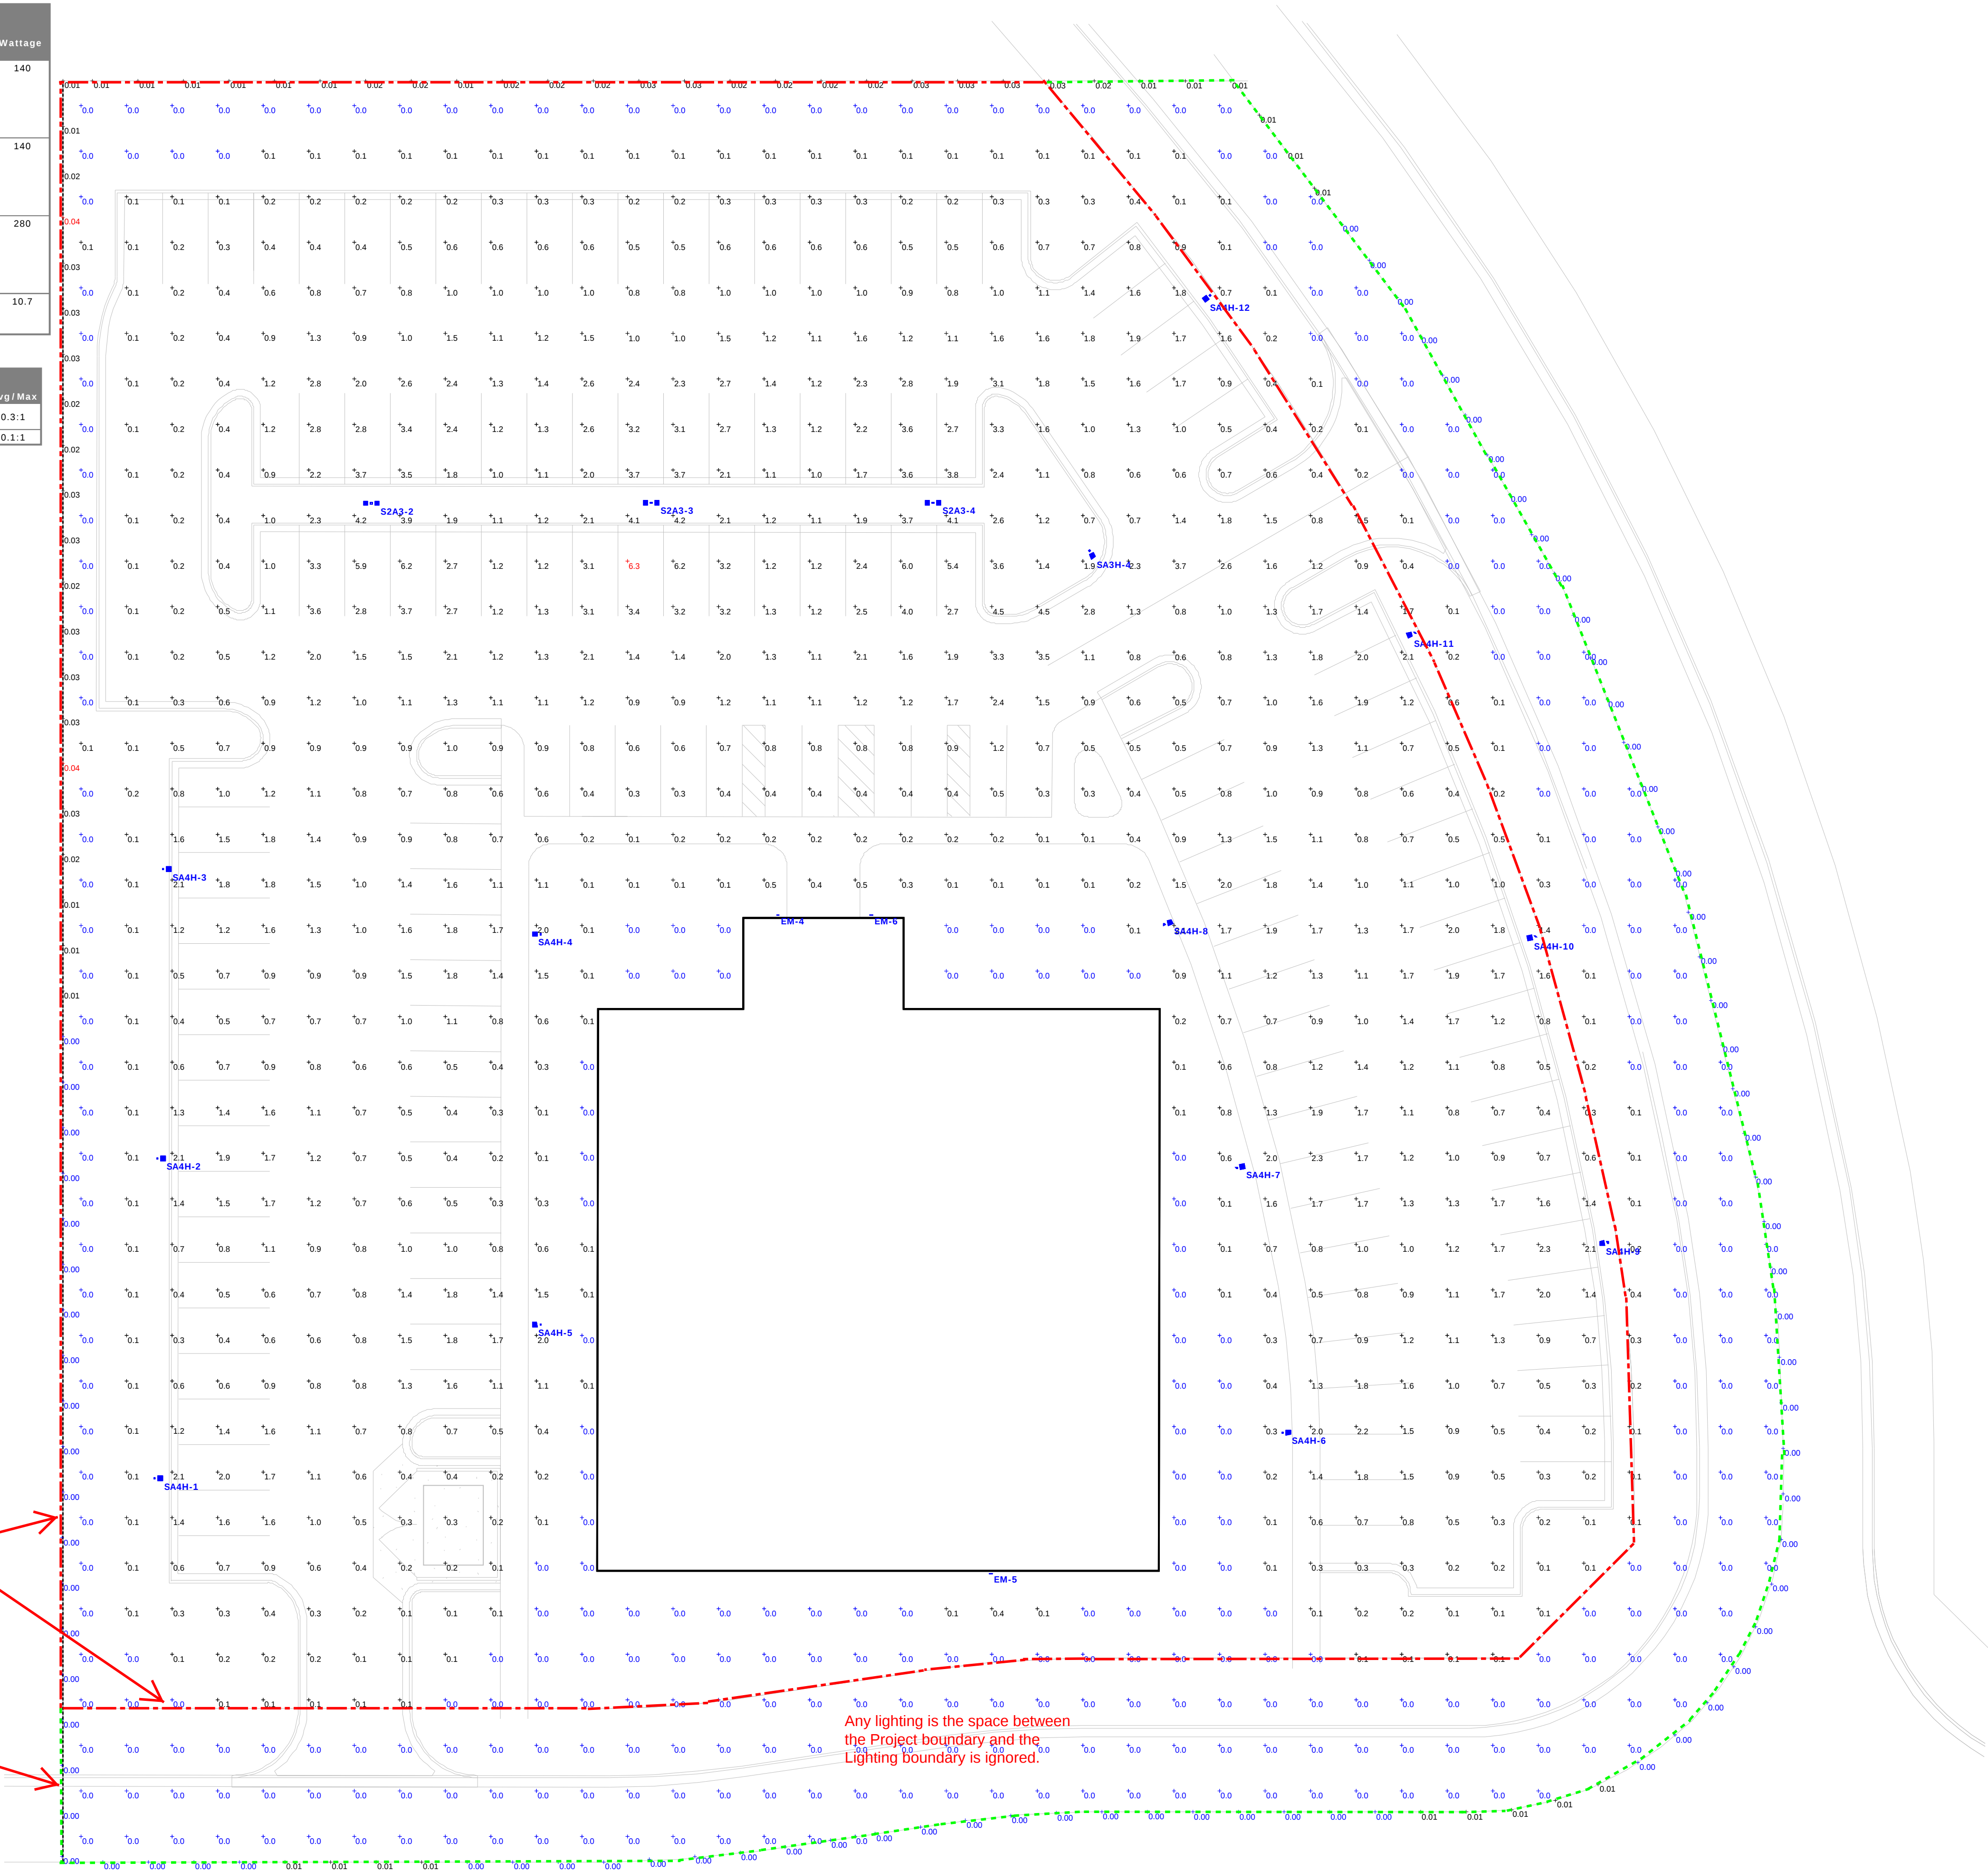

Project boundary is shown in Red. All exterior lighting within the project boundary must be compliant to earn this Credit.

The Lighting boundary can be extended in certain circumstances. This is shown in Green. This is where the boundary calculations is measured.

Any lighting is the space between the Project boundary and the Lighting boundary is ignored.

MrRevision Description

The Widget Company

Corporate Headquarters
123 Apple Drive, Sunshine, MI

These drawings are the Property of The Widget Company, Inc. and are not to be reproduced without the Architect's permission.

Date	/ /
Project	
Sheet	