




Namaste Solar
— Electric —

2639 Spruce Street
Boulder, CO 80302
303-447-0300
303-443-8855 (Fax)

info@namastesolar.com
www.namastesolar.com

Customer name: 2240 Clay St, LLLP
Customer address: 2240 Clay Street
Denver, CO 80211
County: Denver
Namaste Contact: Stephen Irvin (303) 447-0300 ext 209

191 x SunPower SPR-210-WHT (210 watt) modules
(47 modules interconnected into HOA1)
(6 modules interconnected into 22 individual condos
and 12 modules into 1 condo)

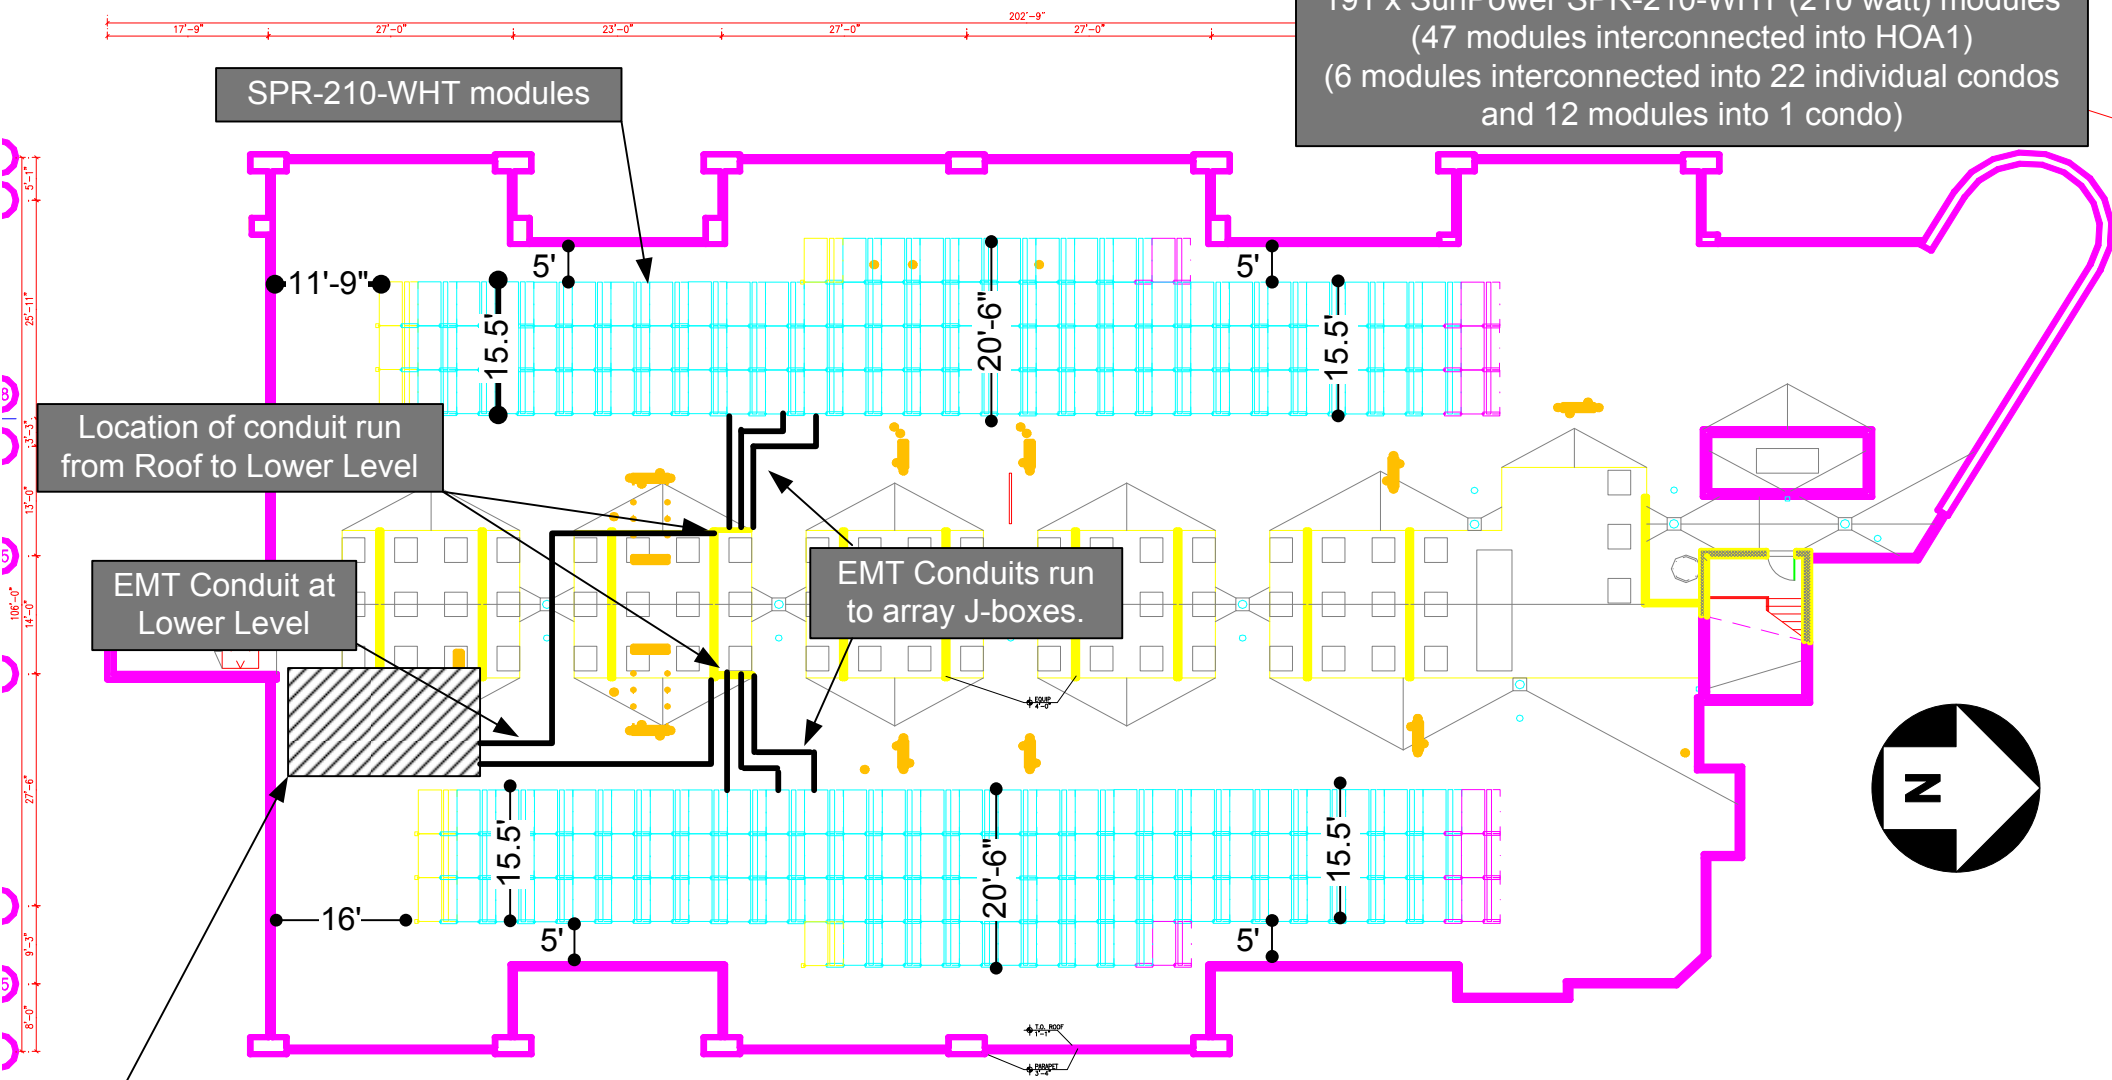

1st Level Electrical Room

Condo Meter Bank Location

(23) SPR-3300x-240v Disconnects: (23) DC 30A non-fused Safety Disconnects, (23) AC 60A fused Safety Disconnects

Basement Level Electrical Room

HOA1 Panel Location

Inverters: (2) SPR-4000m-208v, (1) SPR-3000m-208v,

(3) Integrated DC 30A non-fused Safety Disconnects, (3) AC 30A non-fused Safety Disconnects