


The minimum local zoning parking capacity requirement was 68 vehicles. The project meet but did not exceed the minimum parking capacity with a total of 68 onsite vehicles parking spaces. Four preferred parking spaces were included for almost 6% of total spaces.

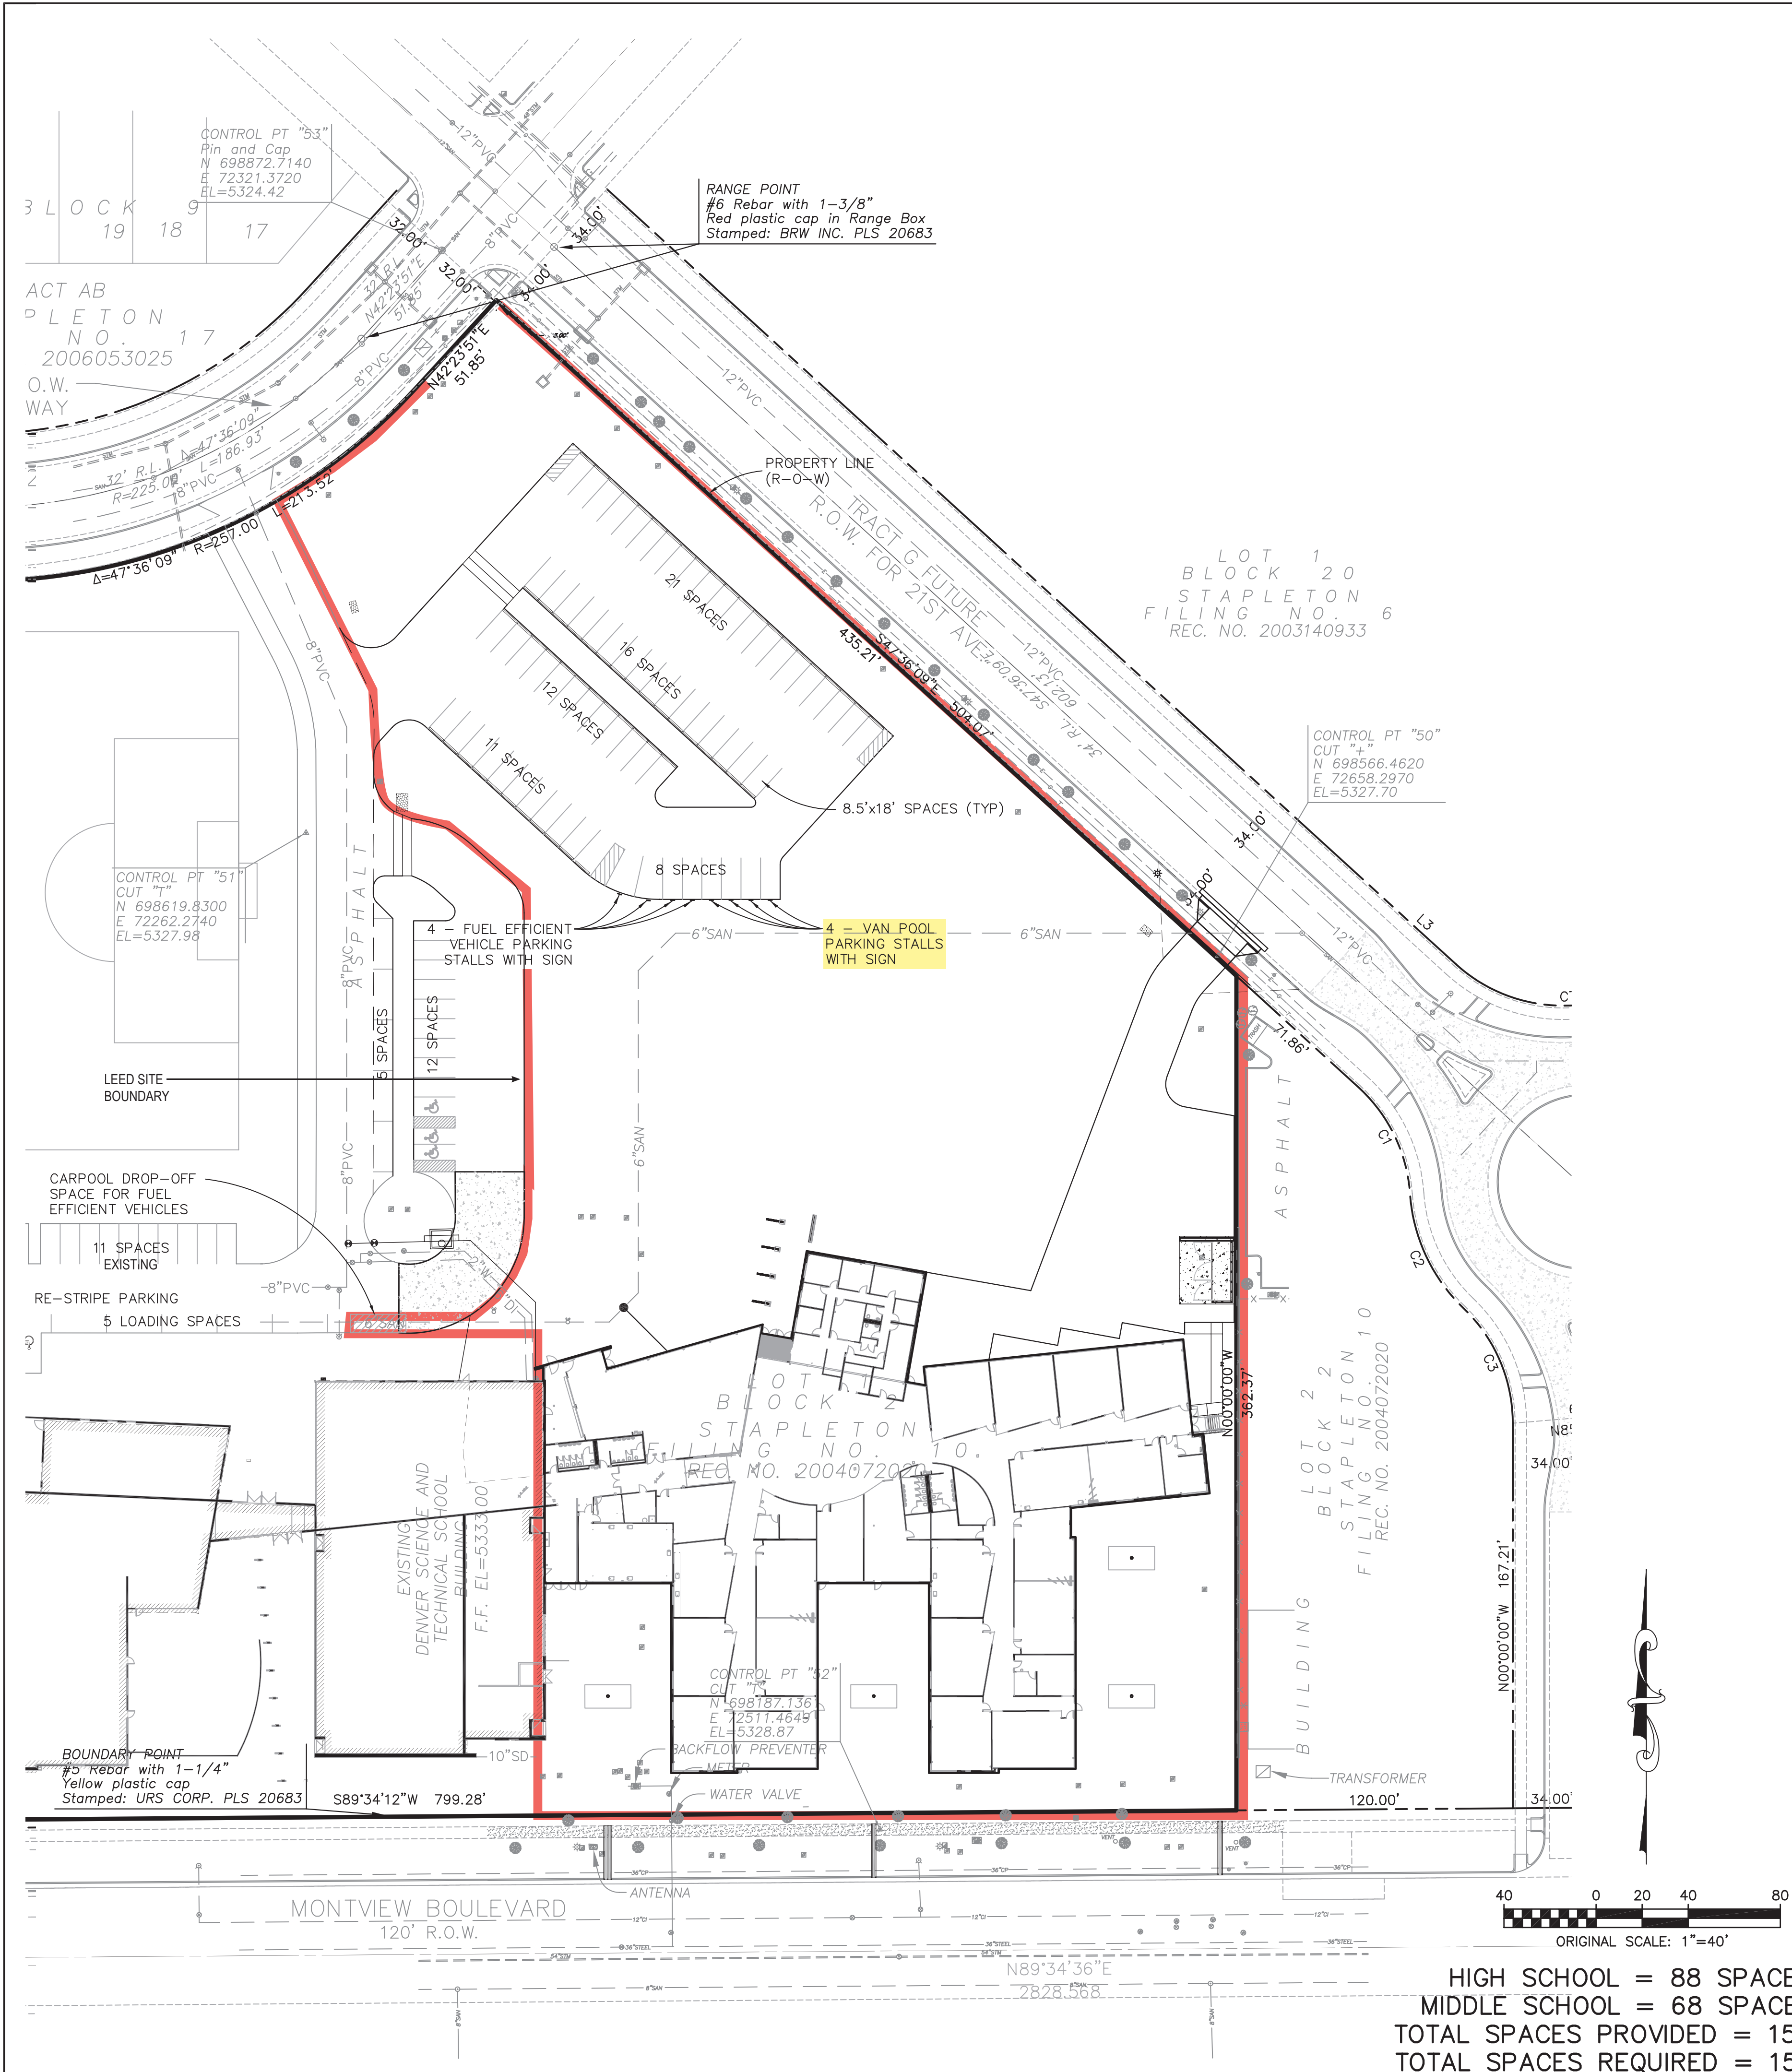

DENVER SCHOOL OF SCIENCE & TECH.  
PARKING EXHIBIT

**PROJECT MANAGEMENT • CIVIL ENGINEERING  
PLANNING • LANDSCAPE ARCHITECTURE**

**333 West Colfax Avenue #500 Denver, Colorado 80204**  
**Office 303/825-7475 Fax 303/825-7341**

PREPARED-FOR  
CONFLUENCE COMPANIES  
407 LARIMER STREET, SUITE 300  
DENVER, COLORADO 80202

DATE	DESCRIPTION	BY
02-28-08	REDUCED TOTAL PARKING SPACES	JMP
03-13-08	REVISED SPECIALTY PARKING SPACES	JMP
03-17-08	REVISED SPECIALTY PARKING SPACES	JMP

DESIGNED BY: JMP  
DRAWN BY: JAM  
CHECKED BY: BAR  
JOB NO: 07-055-09  
DATE: 09-07-07

SHEET NUMBER

1 OF 1