


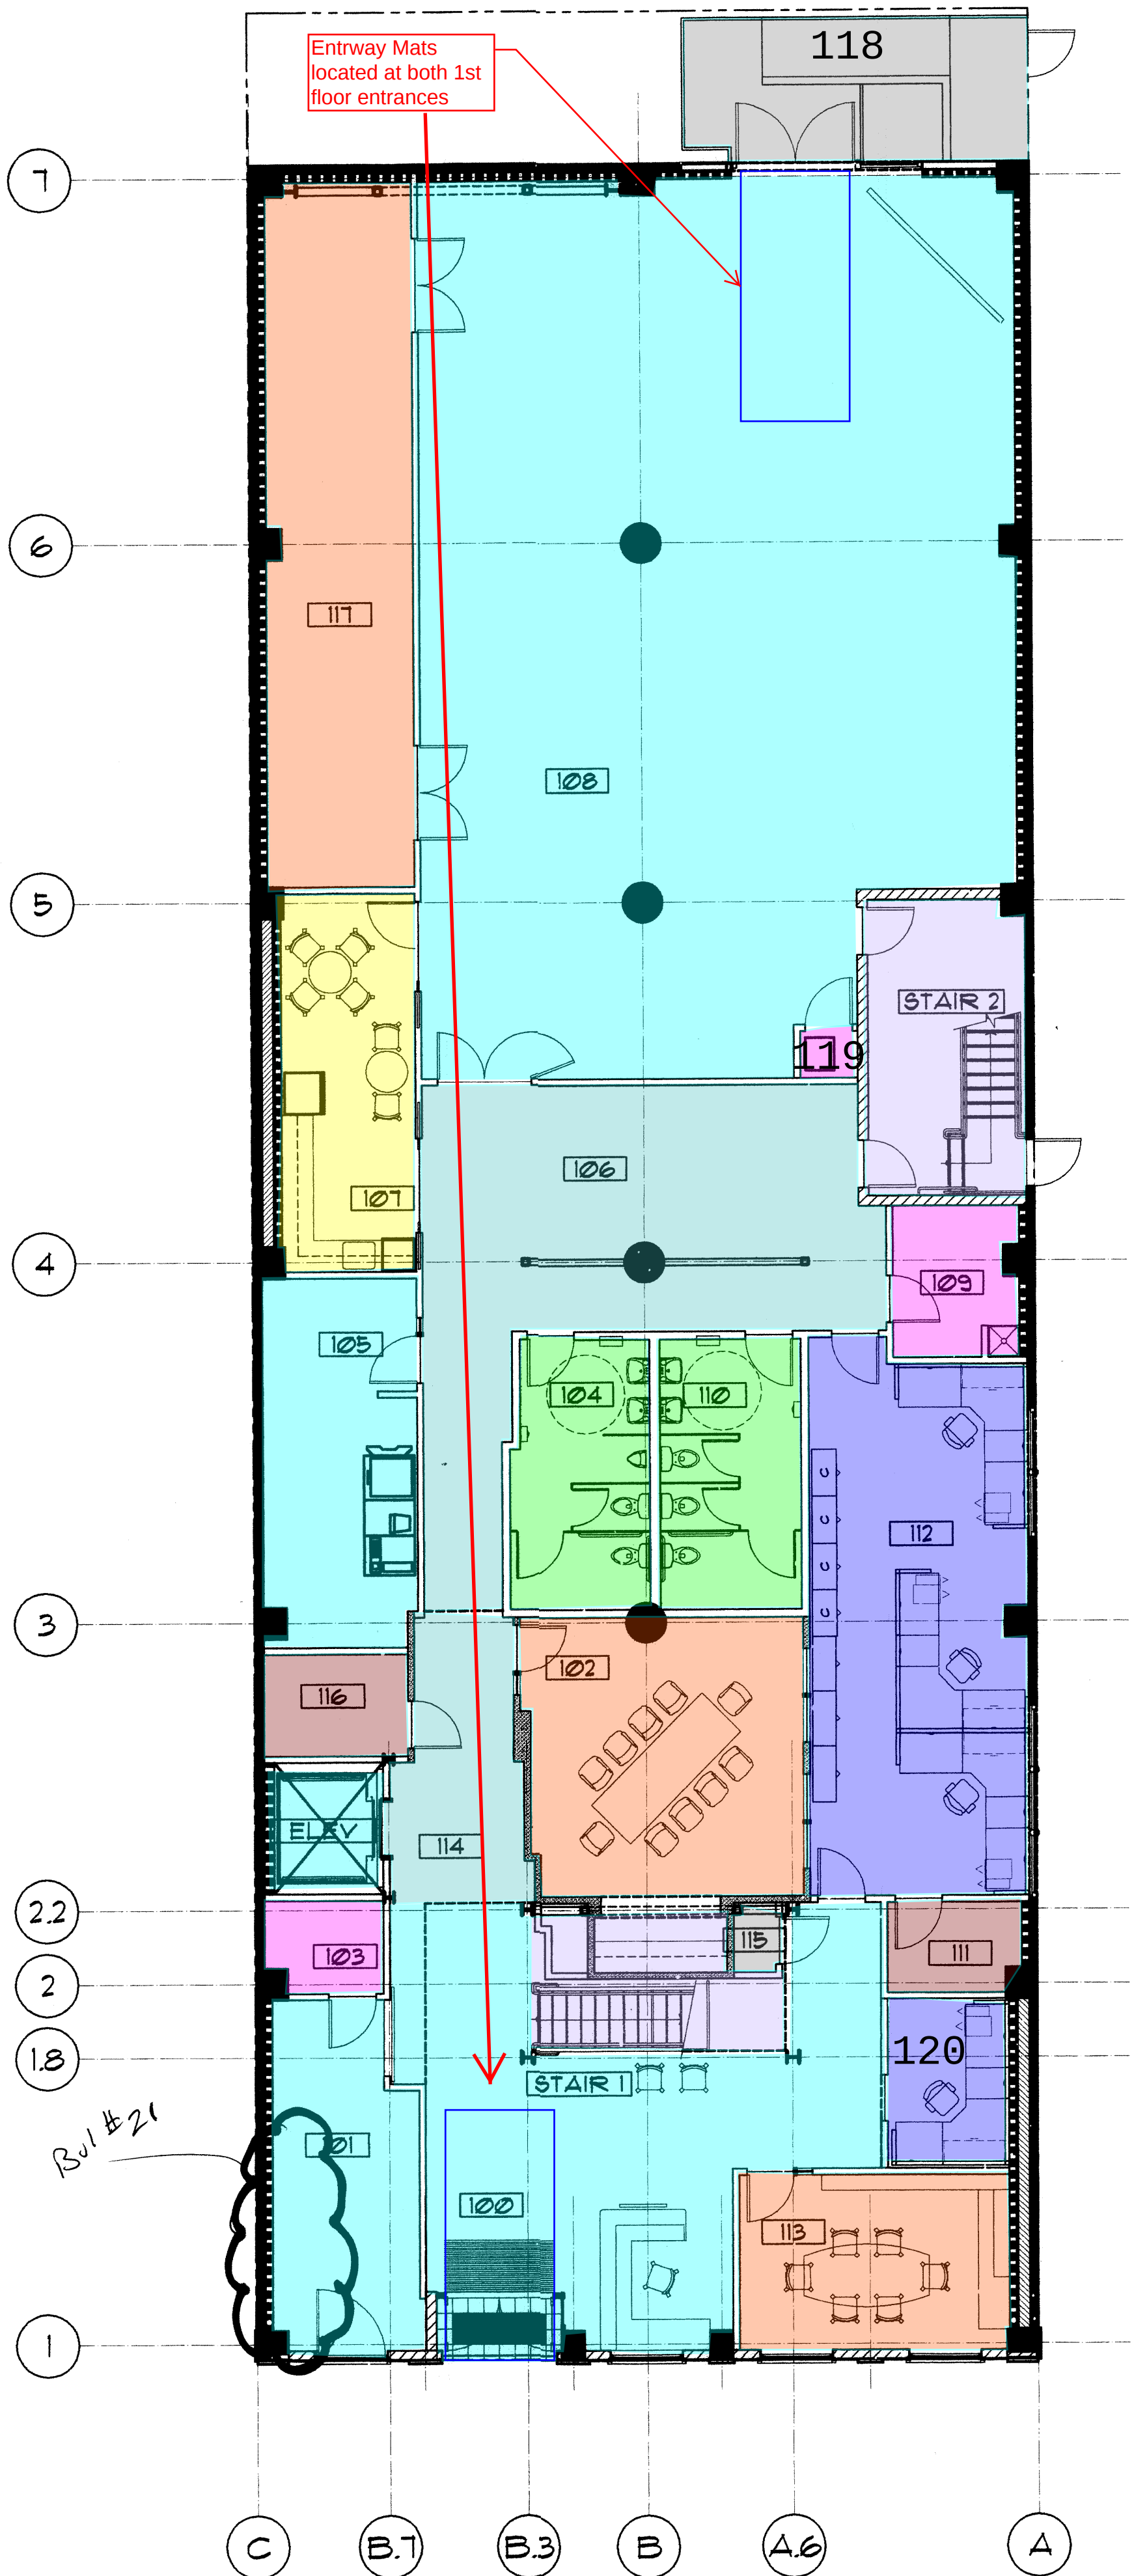

1
A2.1

FURNITURE PLAN - GROUND LEVEL

SCALE: 1/8" = 1'-0"