

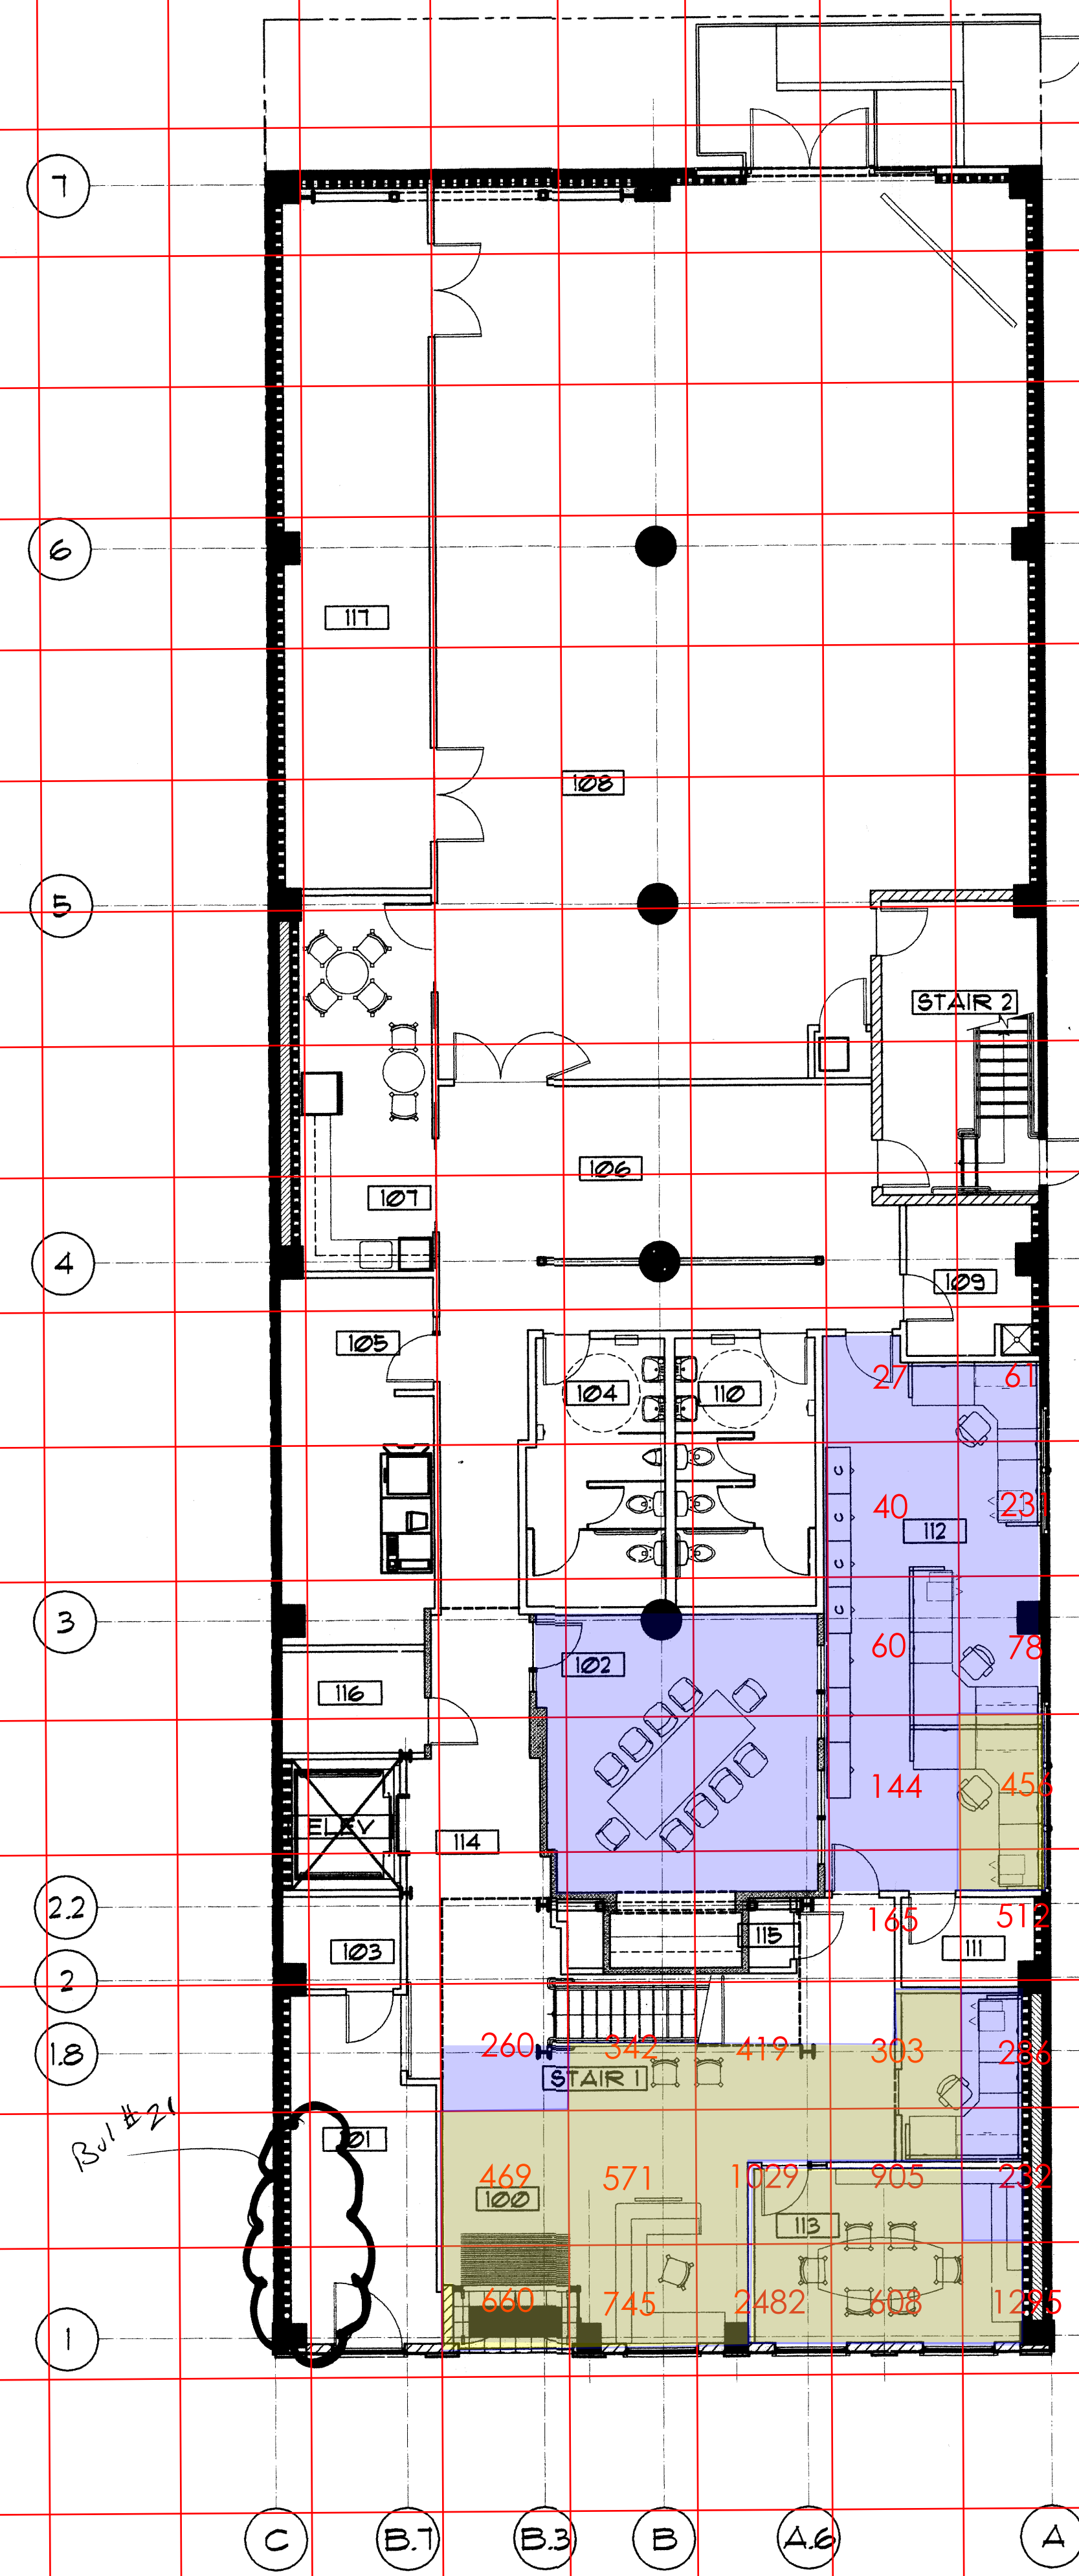
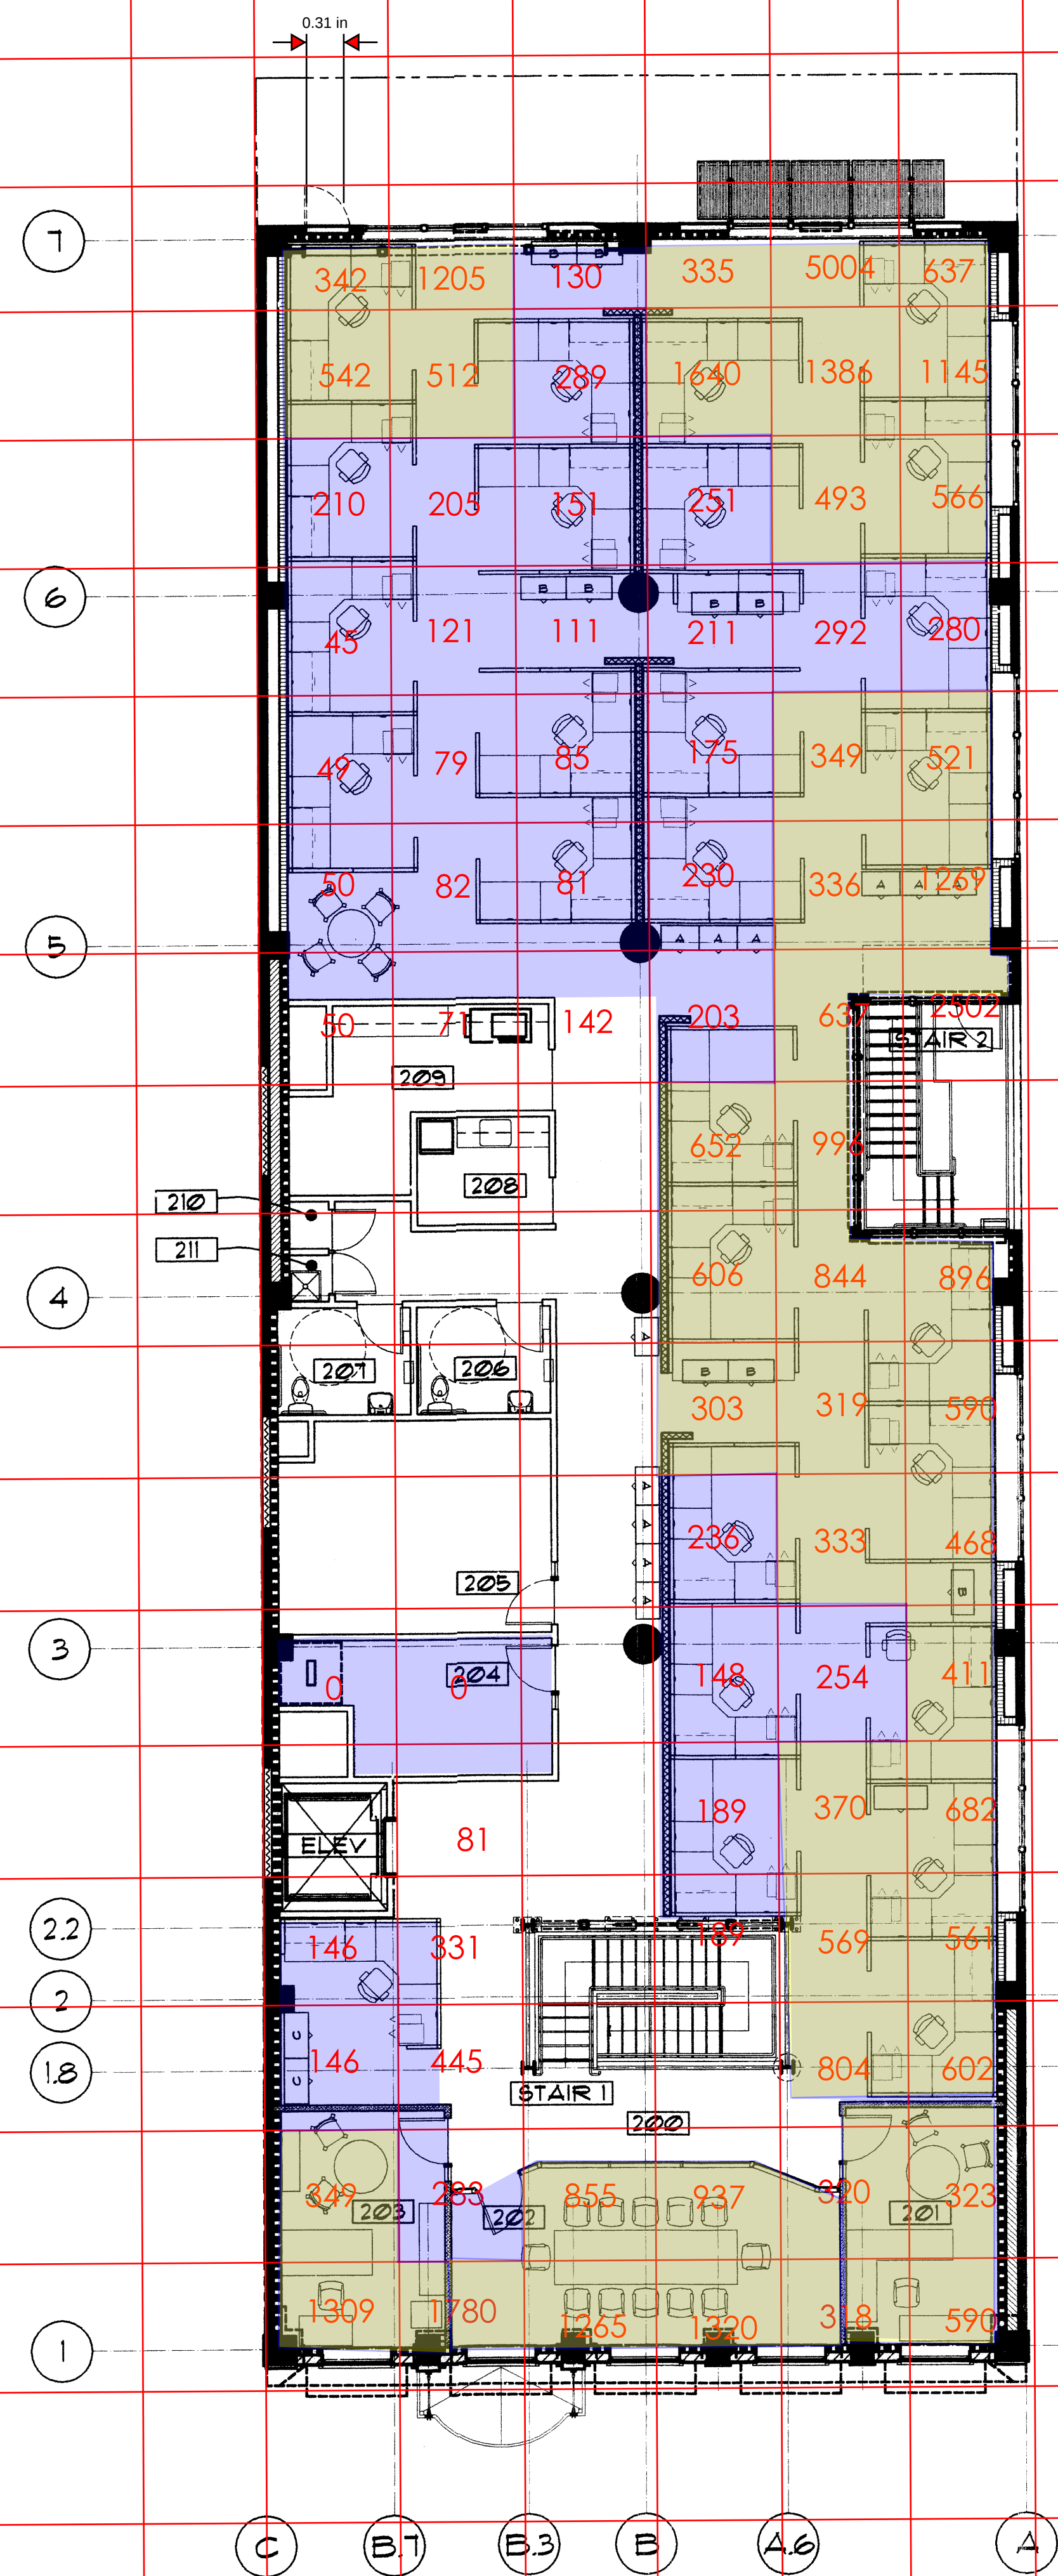
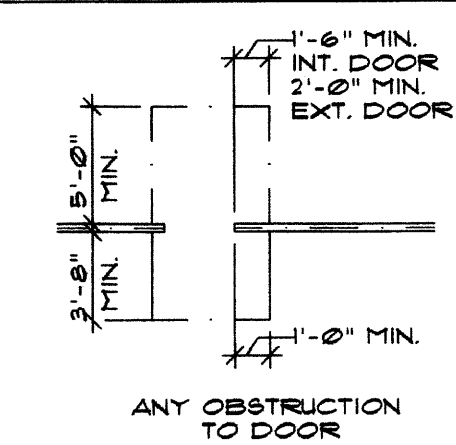
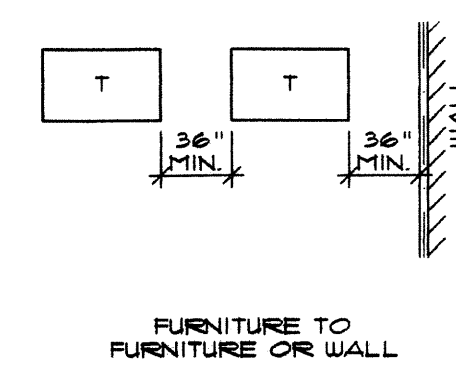


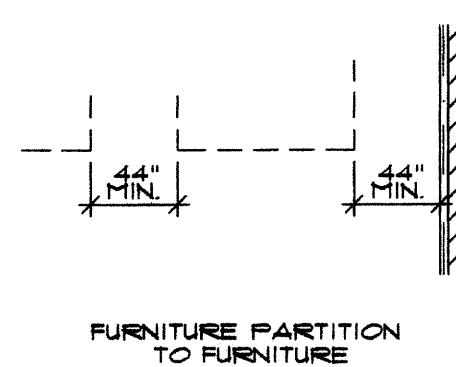

KEY NOTES:


① NOT USED

KEY FOR
CIRCULATION
CLEARANCES

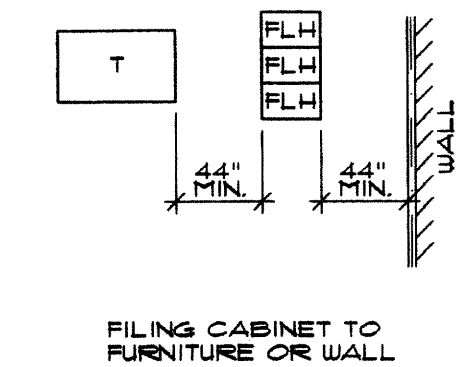

KOMOROUS-TOWEY
ARCHITECTS

315 FOURTEENTH STREET
OAKLAND, CA 94612
Ph: 510.446.2244 Fx: 510.446.2242
kta@karch.com www.karch.com

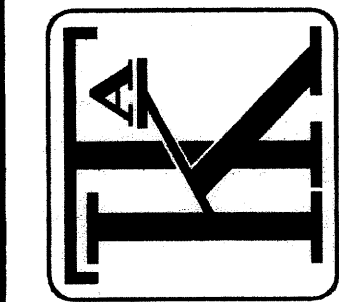

Bu 1 #21 8/23/06

1537 WEBSTER ST. OAKLAND, CA
**BUILDING REHABILITATION
AND SEISMIC IMPROVEMENTS**
FURNITURE PLANS

ACWMA
ALAMEDA COUNTY
WASTE MANAGEMENT AUTHORITY
777 DAVIS ST. #100
SAN LEANDRO, CA 94577

PERMIT SET

REVISIONS
 3 ADDM. 3 03-13-06

© COPYRIGHT 2006



DATE: 02-21-06

DRAWN BY: JS

JOB NO.: 2513

A2.1