



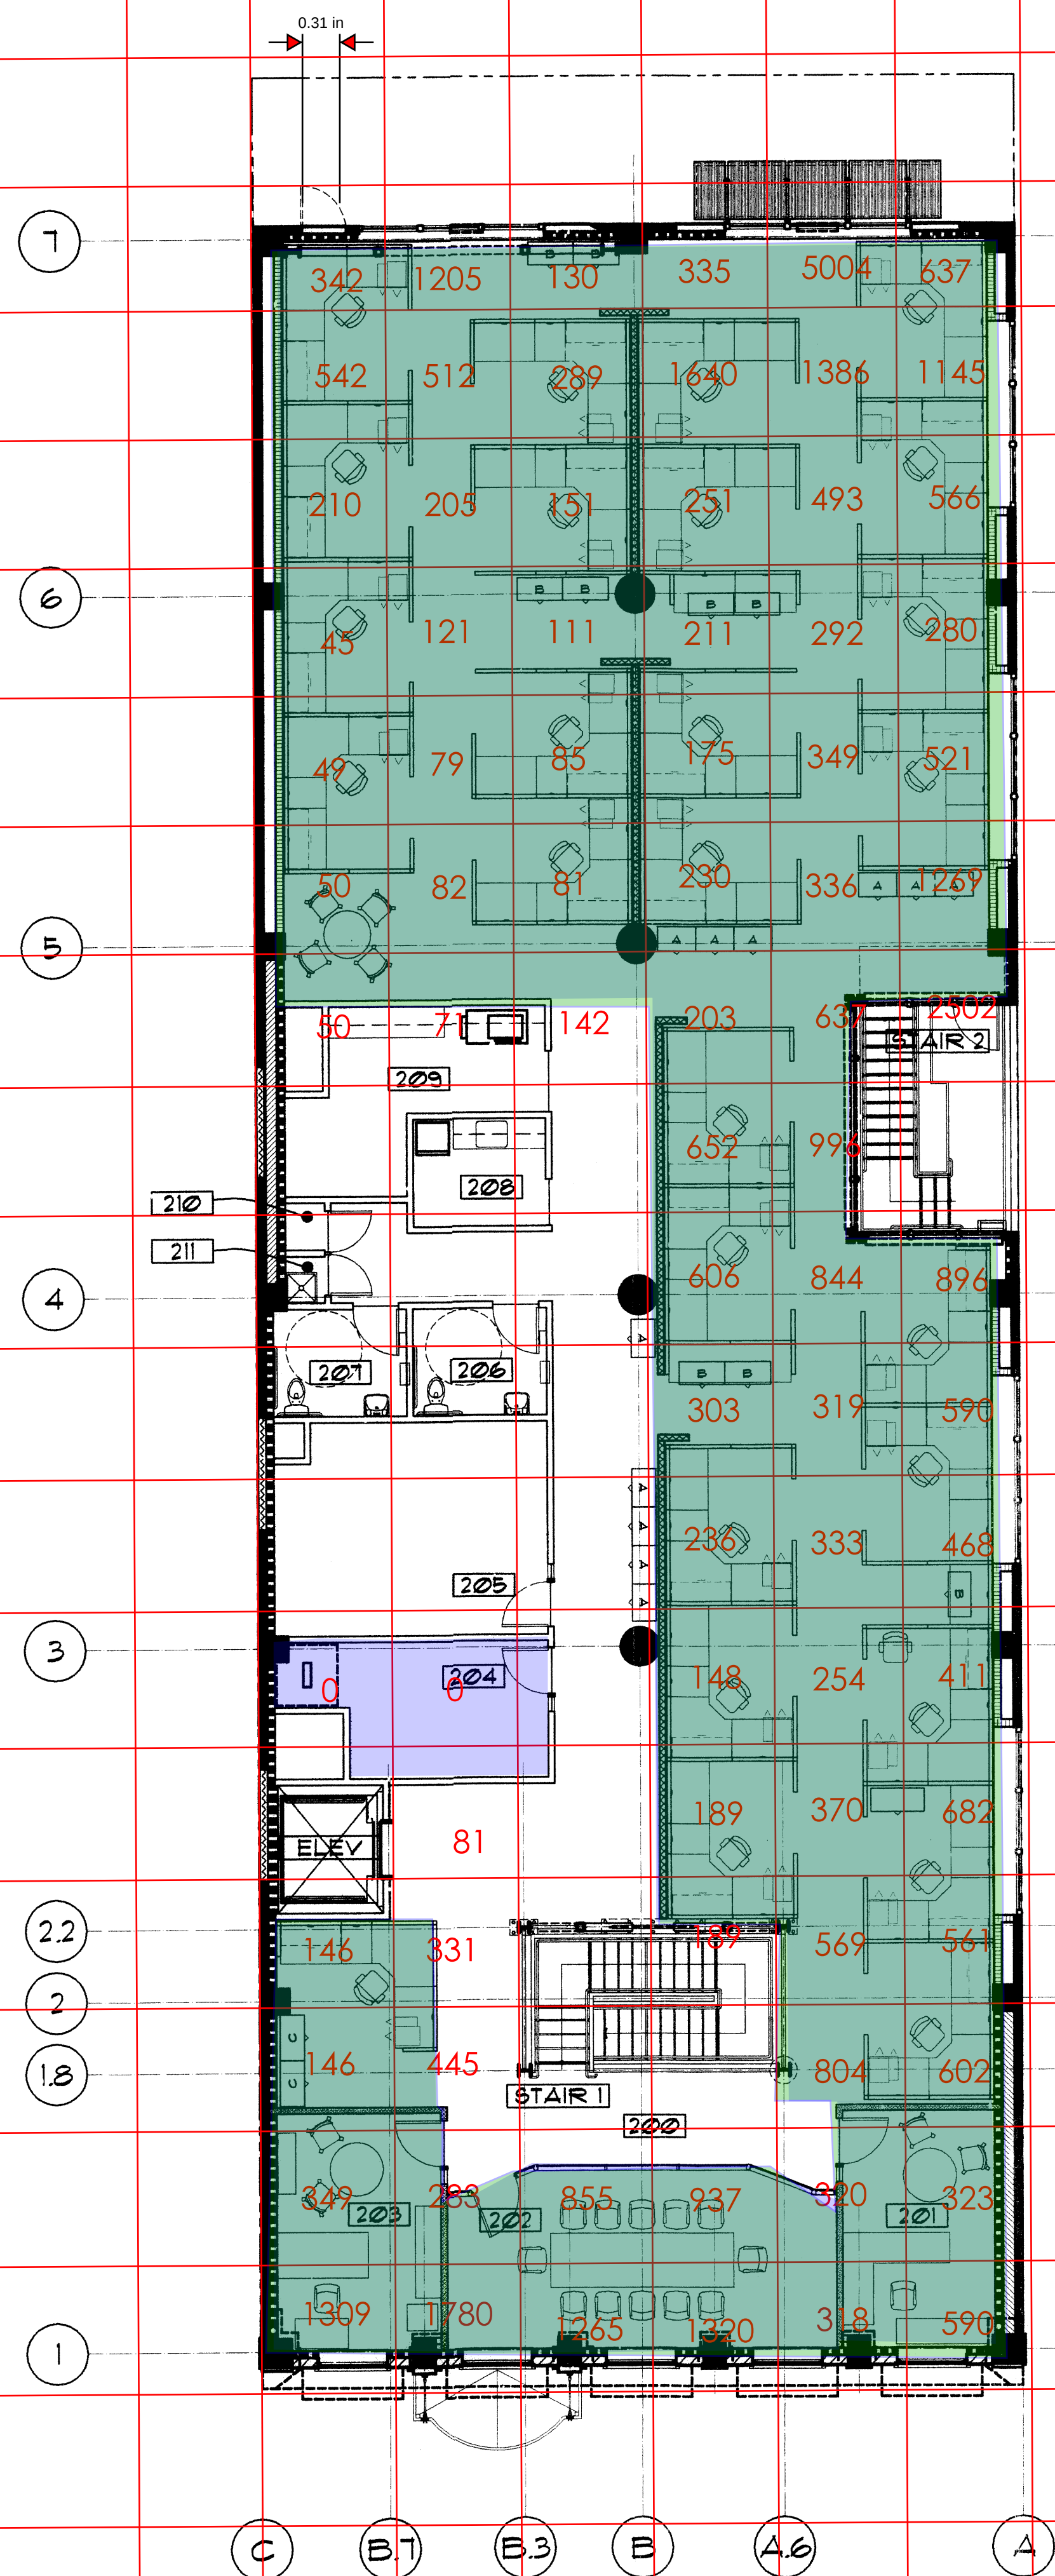






3 FURNITURE PLAN - SECOND LEVEL
SCALE: 1/8" = 1'-0"

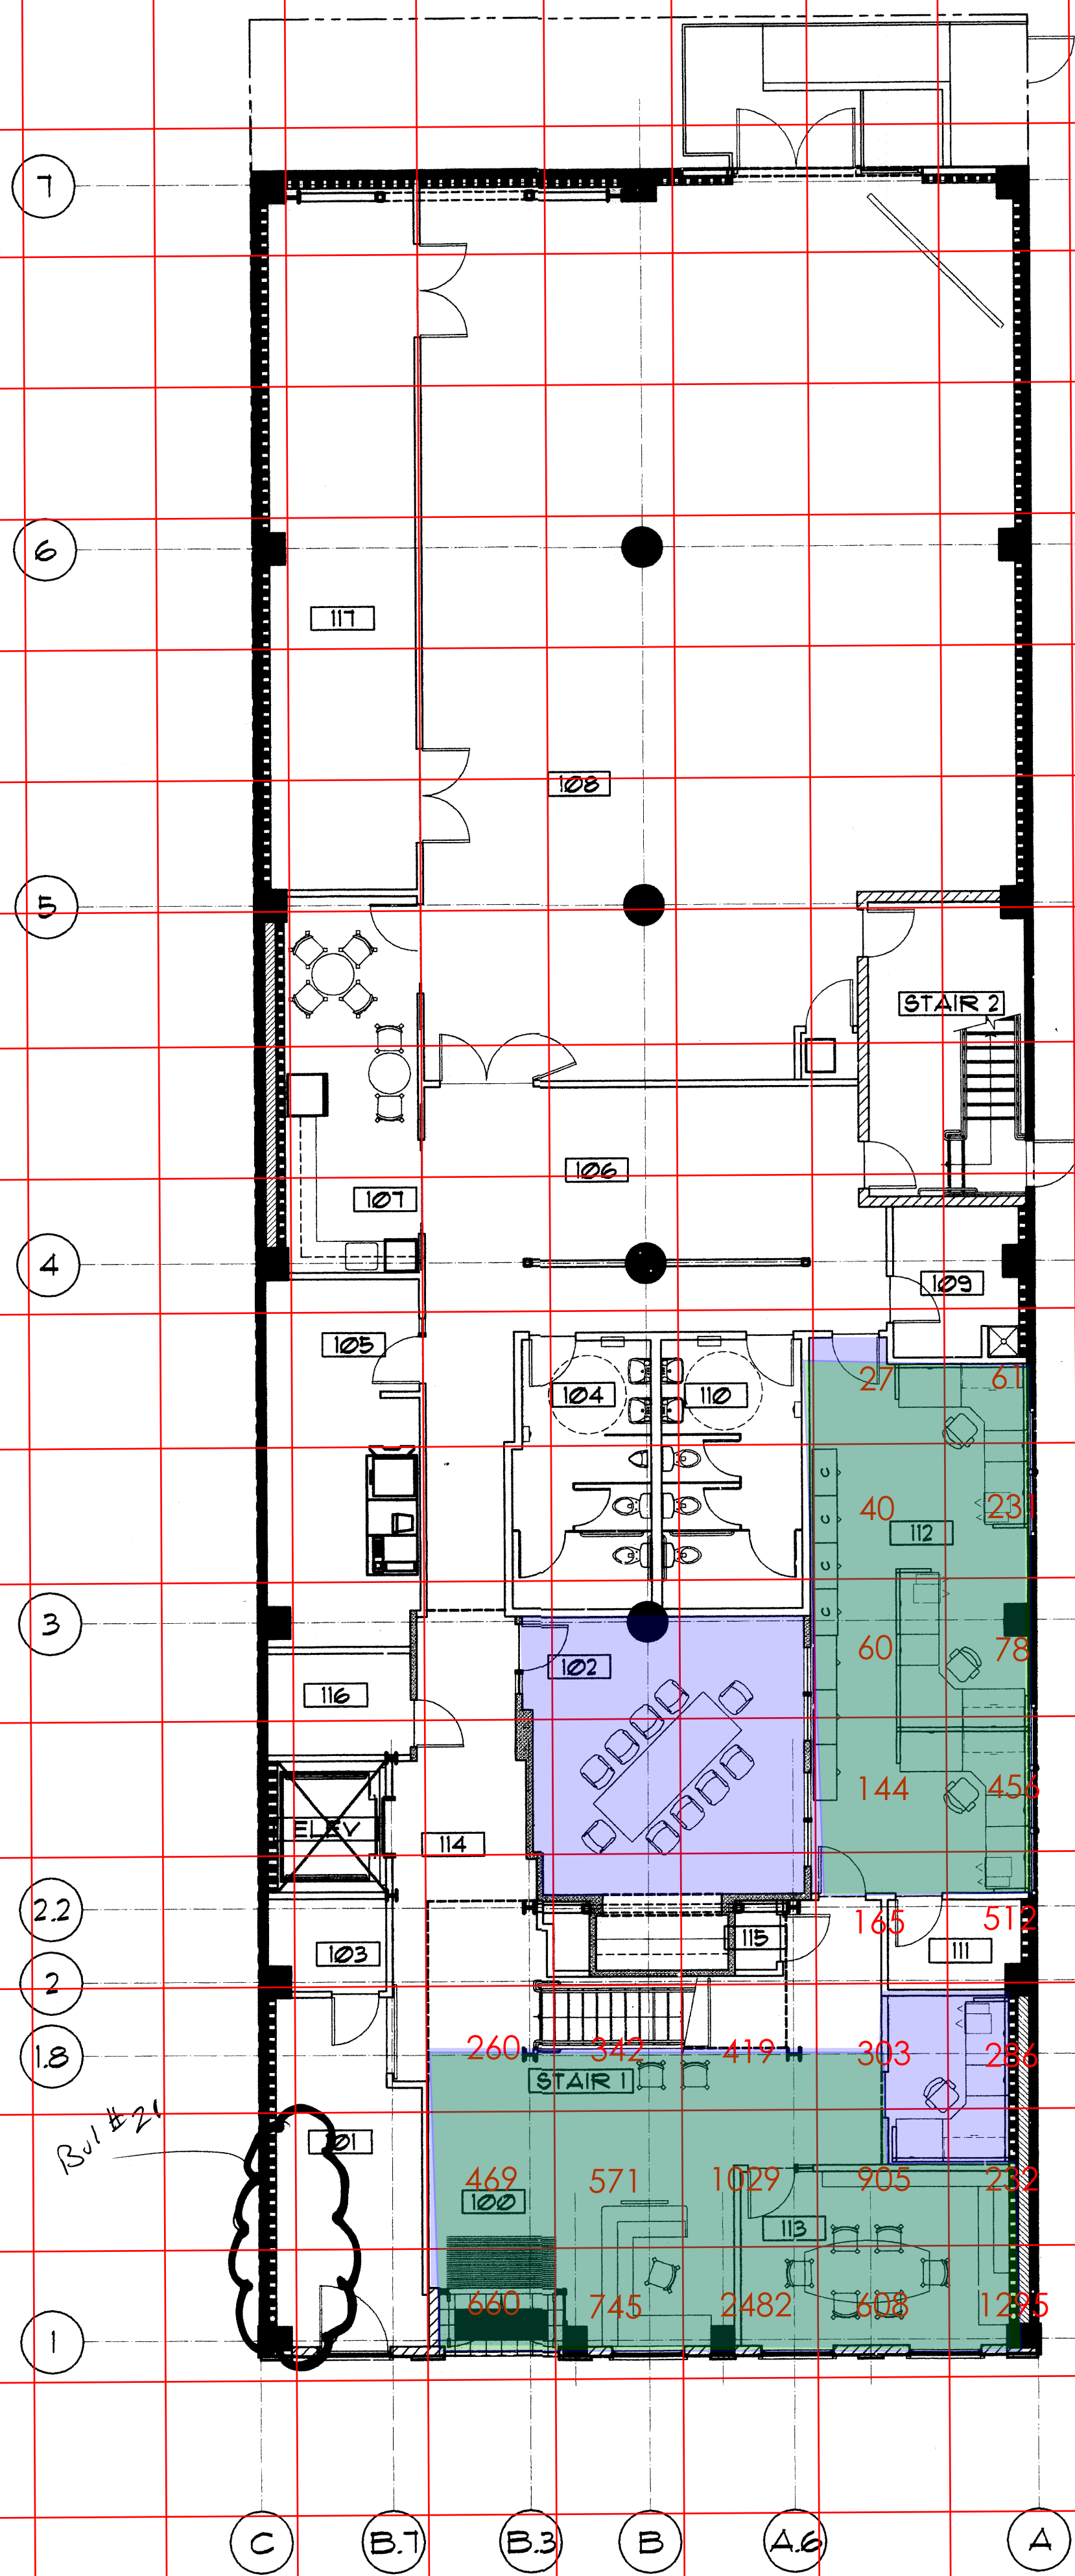


1 FURNITURE PLAN - GROUND LEVEL
SCALE: 1/8" = 1'-0"

KEY NOTES:
① NOT USED

KEY FOR CIRCULATION CLEARANCES

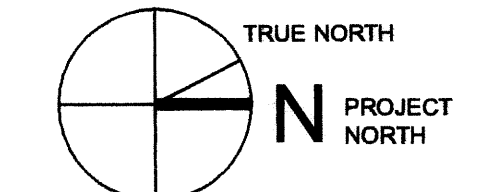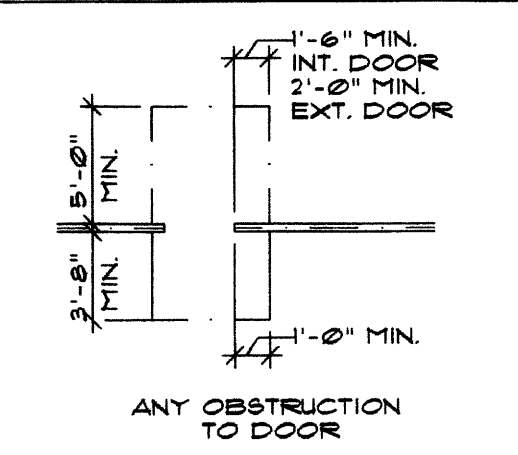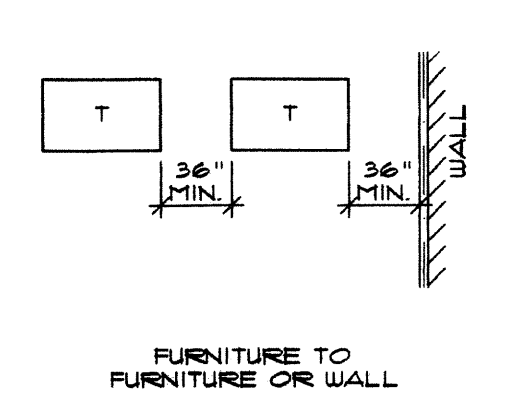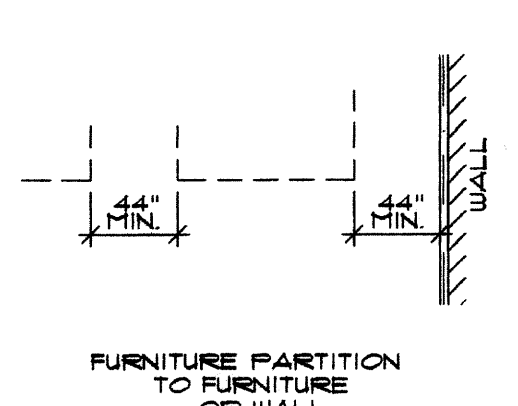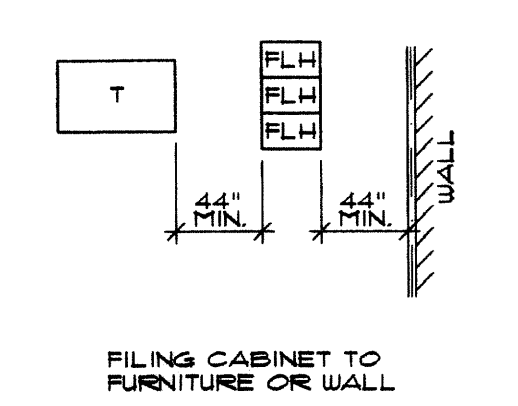

KOMOROUS-TOWEY
ARCHITECTS
315 FOURTEENTH STREET
OAKLAND, CA 94612
Ph: 510.446.2244 Fx: 510.446.2242
ka@ktarch.com www.ktarch.com

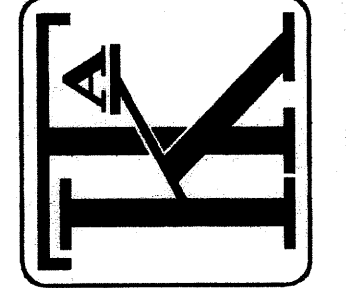

Bul #21 8/23/06

1537 WEBSTER ST. OAKLAND, CA
BUILDING REHABILITATION
AND SEISMIC IMPROVEMENTS
FURNITURE PLANS

ACWMA
ALAMEDA COUNTY
WASTE MANAGEMENT AUTHORITY
777 DAVIS ST. #100
SAN LEANDRO, CA 94577

PERMIT SET

REVISIONS
ADD. 3 03-13-06

© COPYRIGHT 2006



DATE: 02-21-06

DRAWN BY: JS

JOB NO.: 2513

A2.1